






Existing front elevation

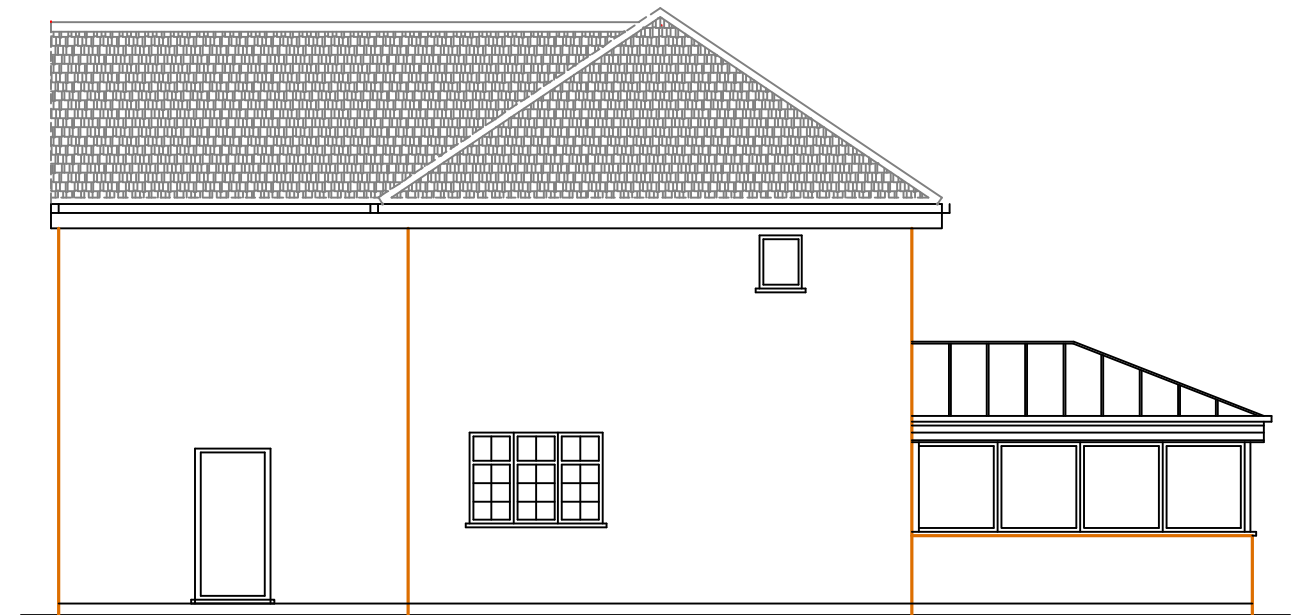

Existing west side elevation

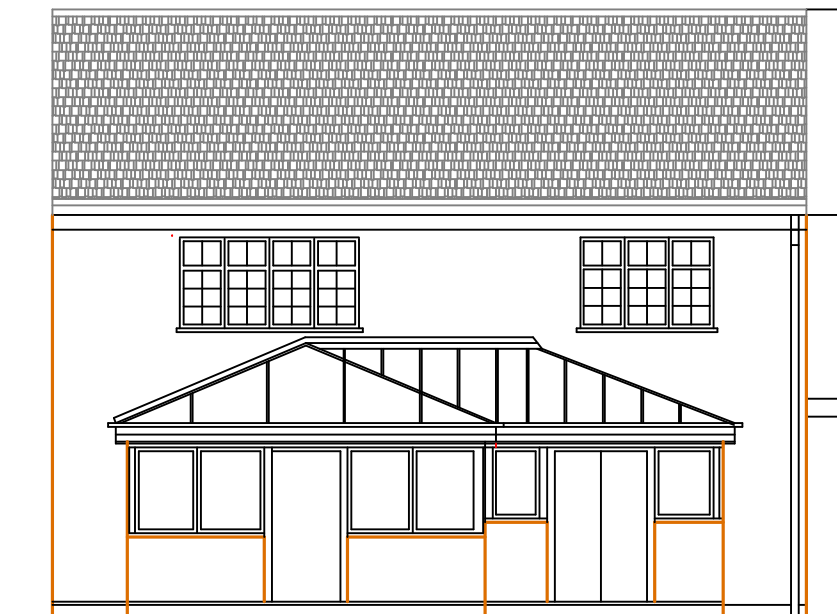


Existing Rear elevation

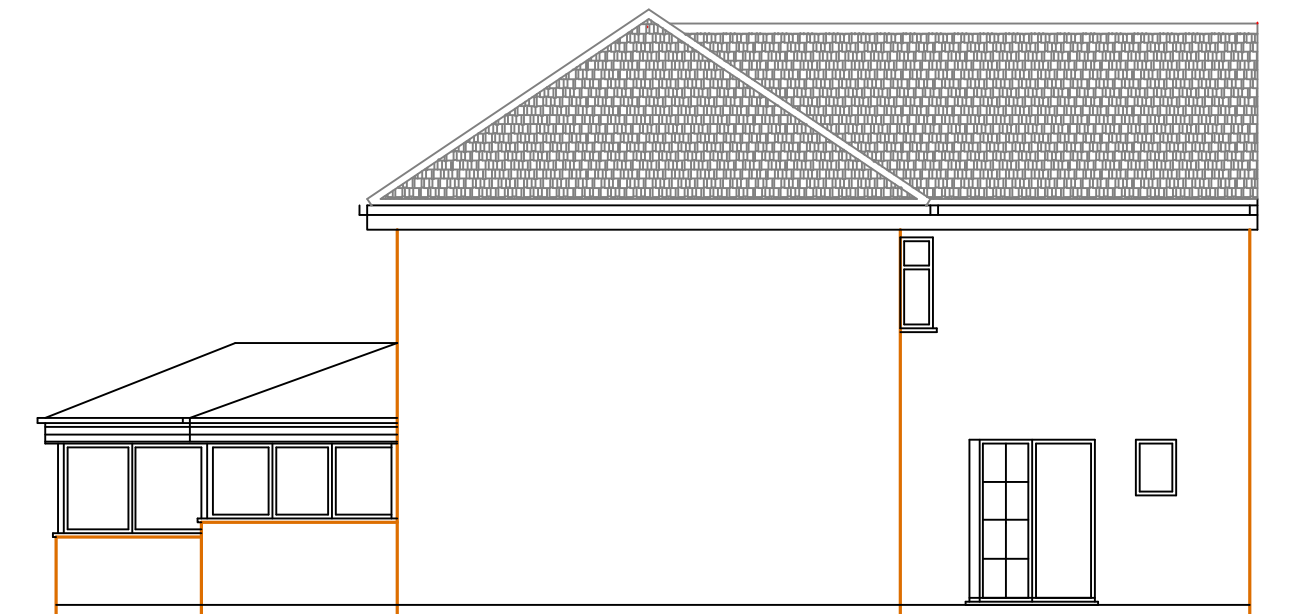

Existing east side elevation

LEGEND

New foundation 600mmx1000mm	Existing Stud Wall	Light switch point	Telephone socket point	FD30 - Mimi 30 minutes fire resistance door
New development work	Existing Wall	Two way Light switch point	Ex Mechanical Extractor fan	Gas Point
Party wall boundary line	CH Ceiling height	Pullcode Light switch point	Heat detector	Broadband Socket points
Property boundary line	New ceiling spot lighting	13amp switched socket outlet 450mm above FFL	Smoke detector	Single/double radiator points
Structural steel work	New ceiling light ing points	13amp multiple switched socket outlet 450mm above FFL		
Underground pipe line	New ceiling Sensor light ing points			
Insulation				

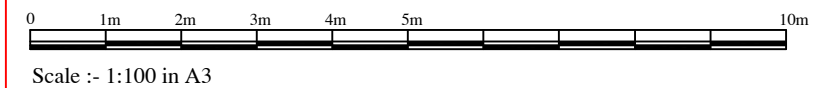

Site	61 Kingsend Ruislip HA4 7DD
Job Title	Erection of a part two/single storey rear extension and internal alteration
Drawn by:	SLJCS Design
Date:	08 May 2023
Drawing No:	SLJCS/61K/2023-P2
Scale:	1:100 in A3
Revision:	A