




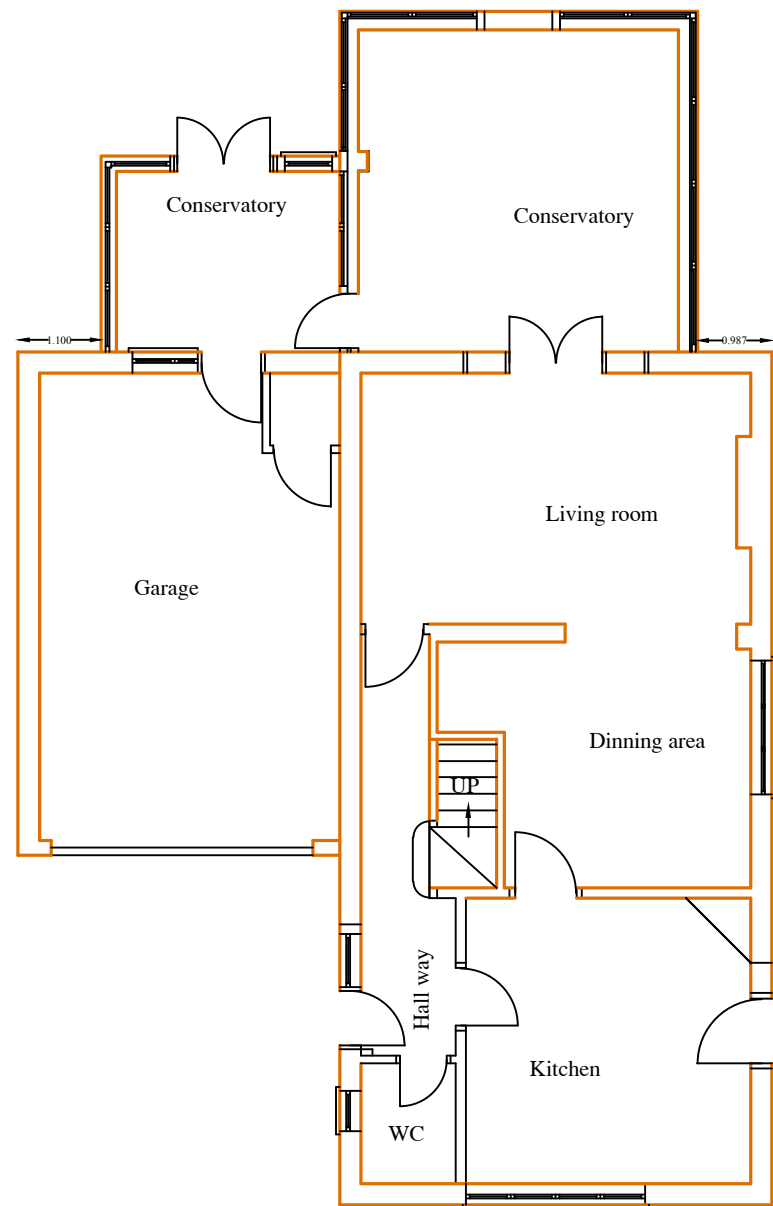

Existing ground floor

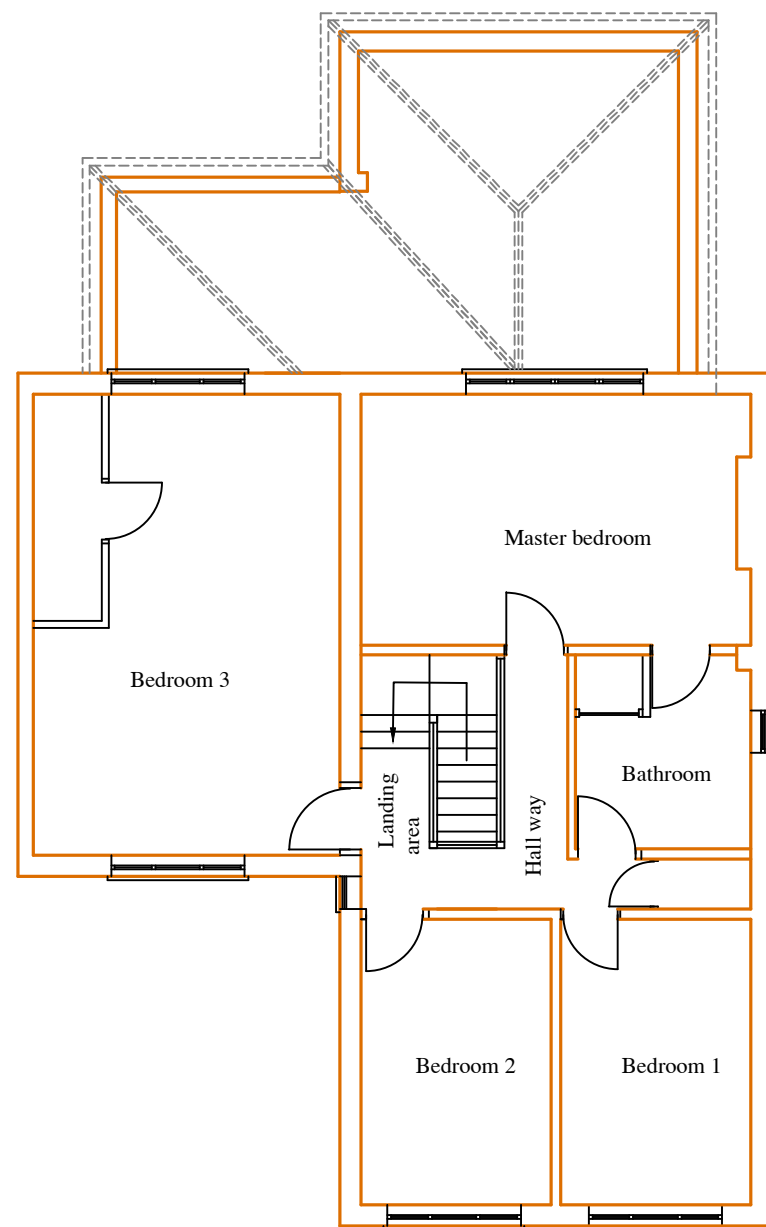


Existing first floor

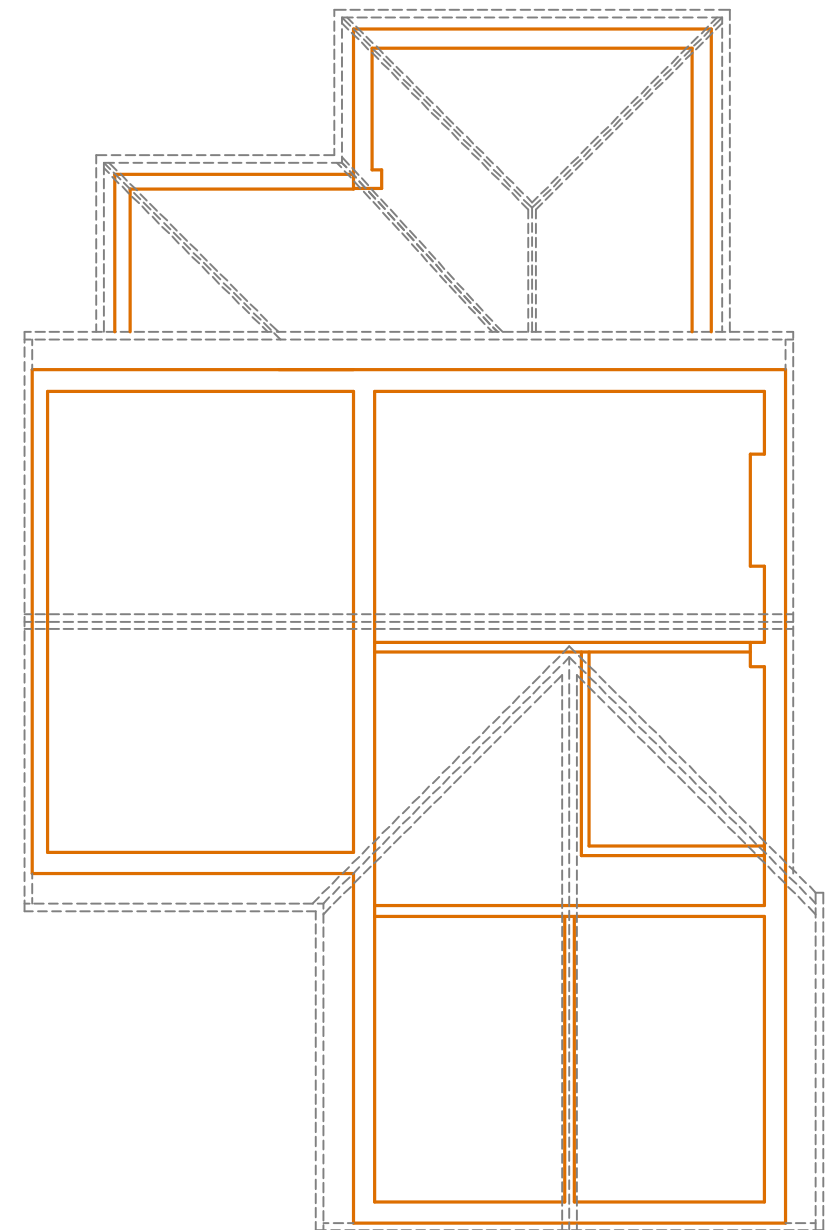

Existing roof plan

LEGEND

	New foundation 600mmx1000mm		Existing Stud Wall		Light switch point		Telephone socket point		FD30 - Mimi 30 minutes fire resistance door
	New development work		Existing Wall		Two way Light switch point		Mechanical Extractor fan		Gas Point
	Party wall boundary line		Ceiling height		Pullcode Light switch point		Heat detector		Broadband Socket points
	Property boundary line		New ceiling spot lighting		13amp switched socket outlet 450mm above FFL		Smoke detector		Single/double radiator points
	Structural steel work		New ceiling light ing points		13amp multiple switched socket outlet 450mm above FFL				
	Underground pipe line		New ceiling Sensor light ing points						
	Insulation								

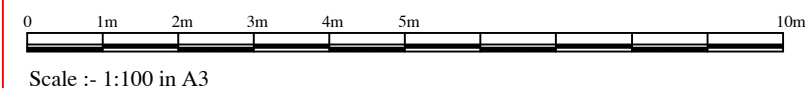

Site	61 Kingsend Ruislip HA4 7DD
Job Title	Erection of a part two/single storey rear extension and internal alteration
Drawn by:	SLJCS Design
Date:	08 May 2023
Drawing No:	SLJCS/61K/2023-P1
Scale:	1:100 in A3
Revision:	A