




PROPOSED GROUND FLOOR

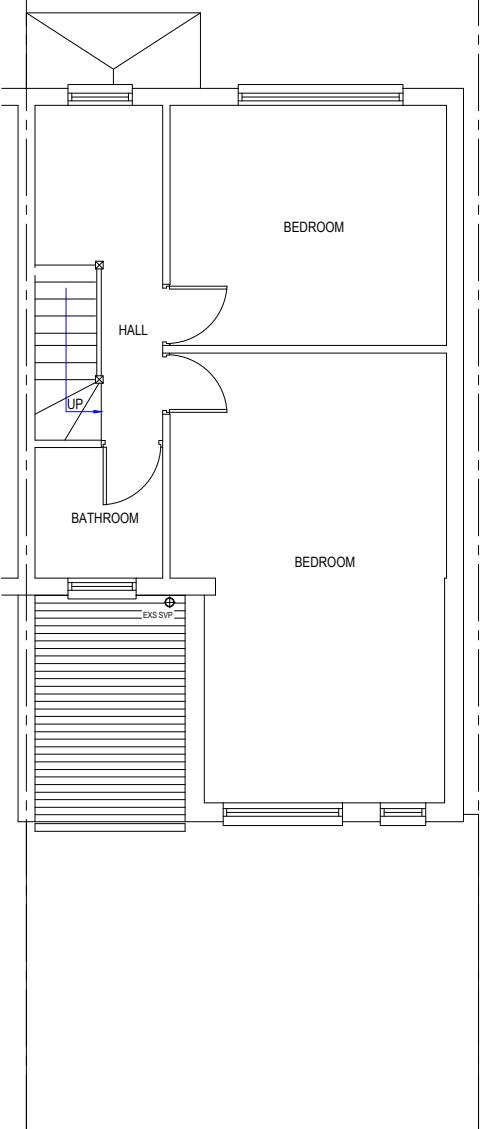

PROPOSED FIRST FLOOR

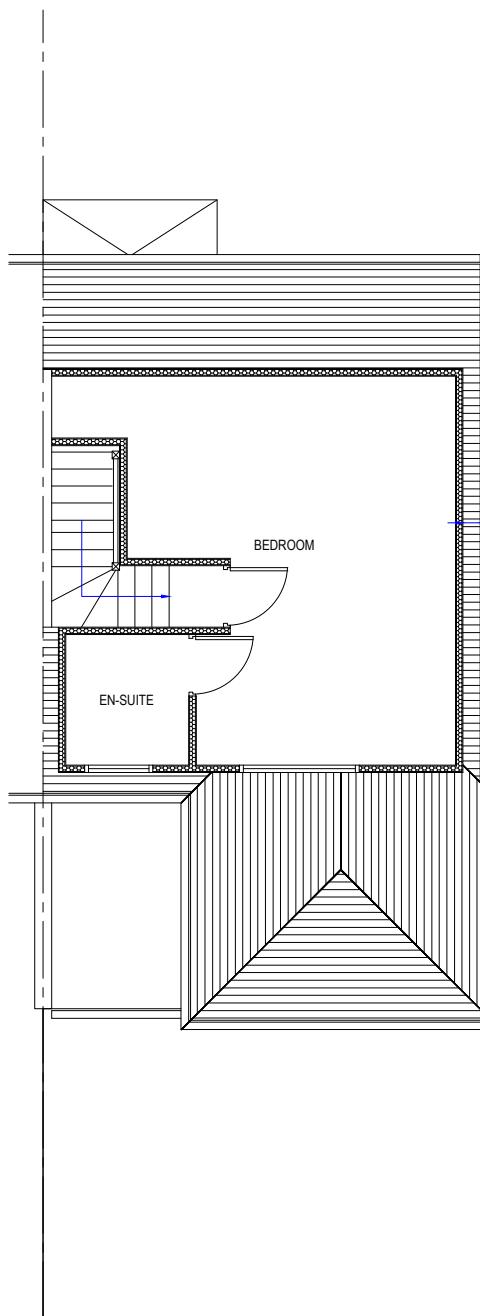

PROPOSED LOFT PLAN

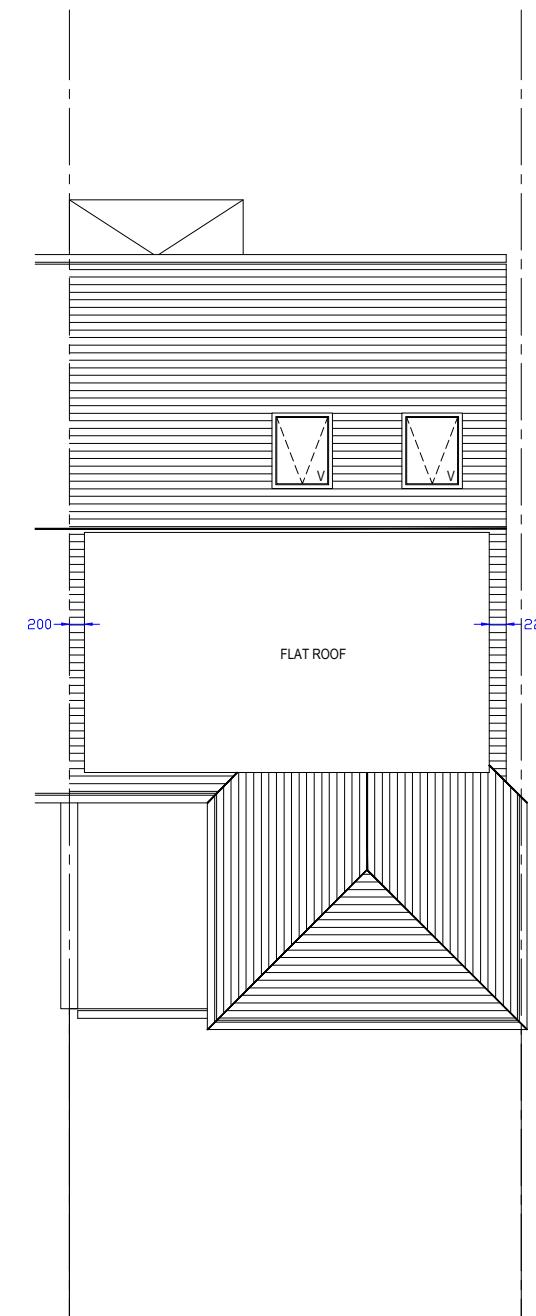

PROPOSED ROOF PLAN

0 1 2 3 4 5 6 7 8 9 10
SCALE - 1 : 100.

PROJECT:	89A Minteme Ways, Hayes, UB4 0PF
DRAWING:	Proposed Floor Plans
SCALE:	1:100 @A3
DATE:	MARCH 2023
PAGE NO:	86 / P / 2023 - 4
STATUS:	PLANNING DRAWINGS

All dimensions to be checked on site prior to CONSTRUCTION.