



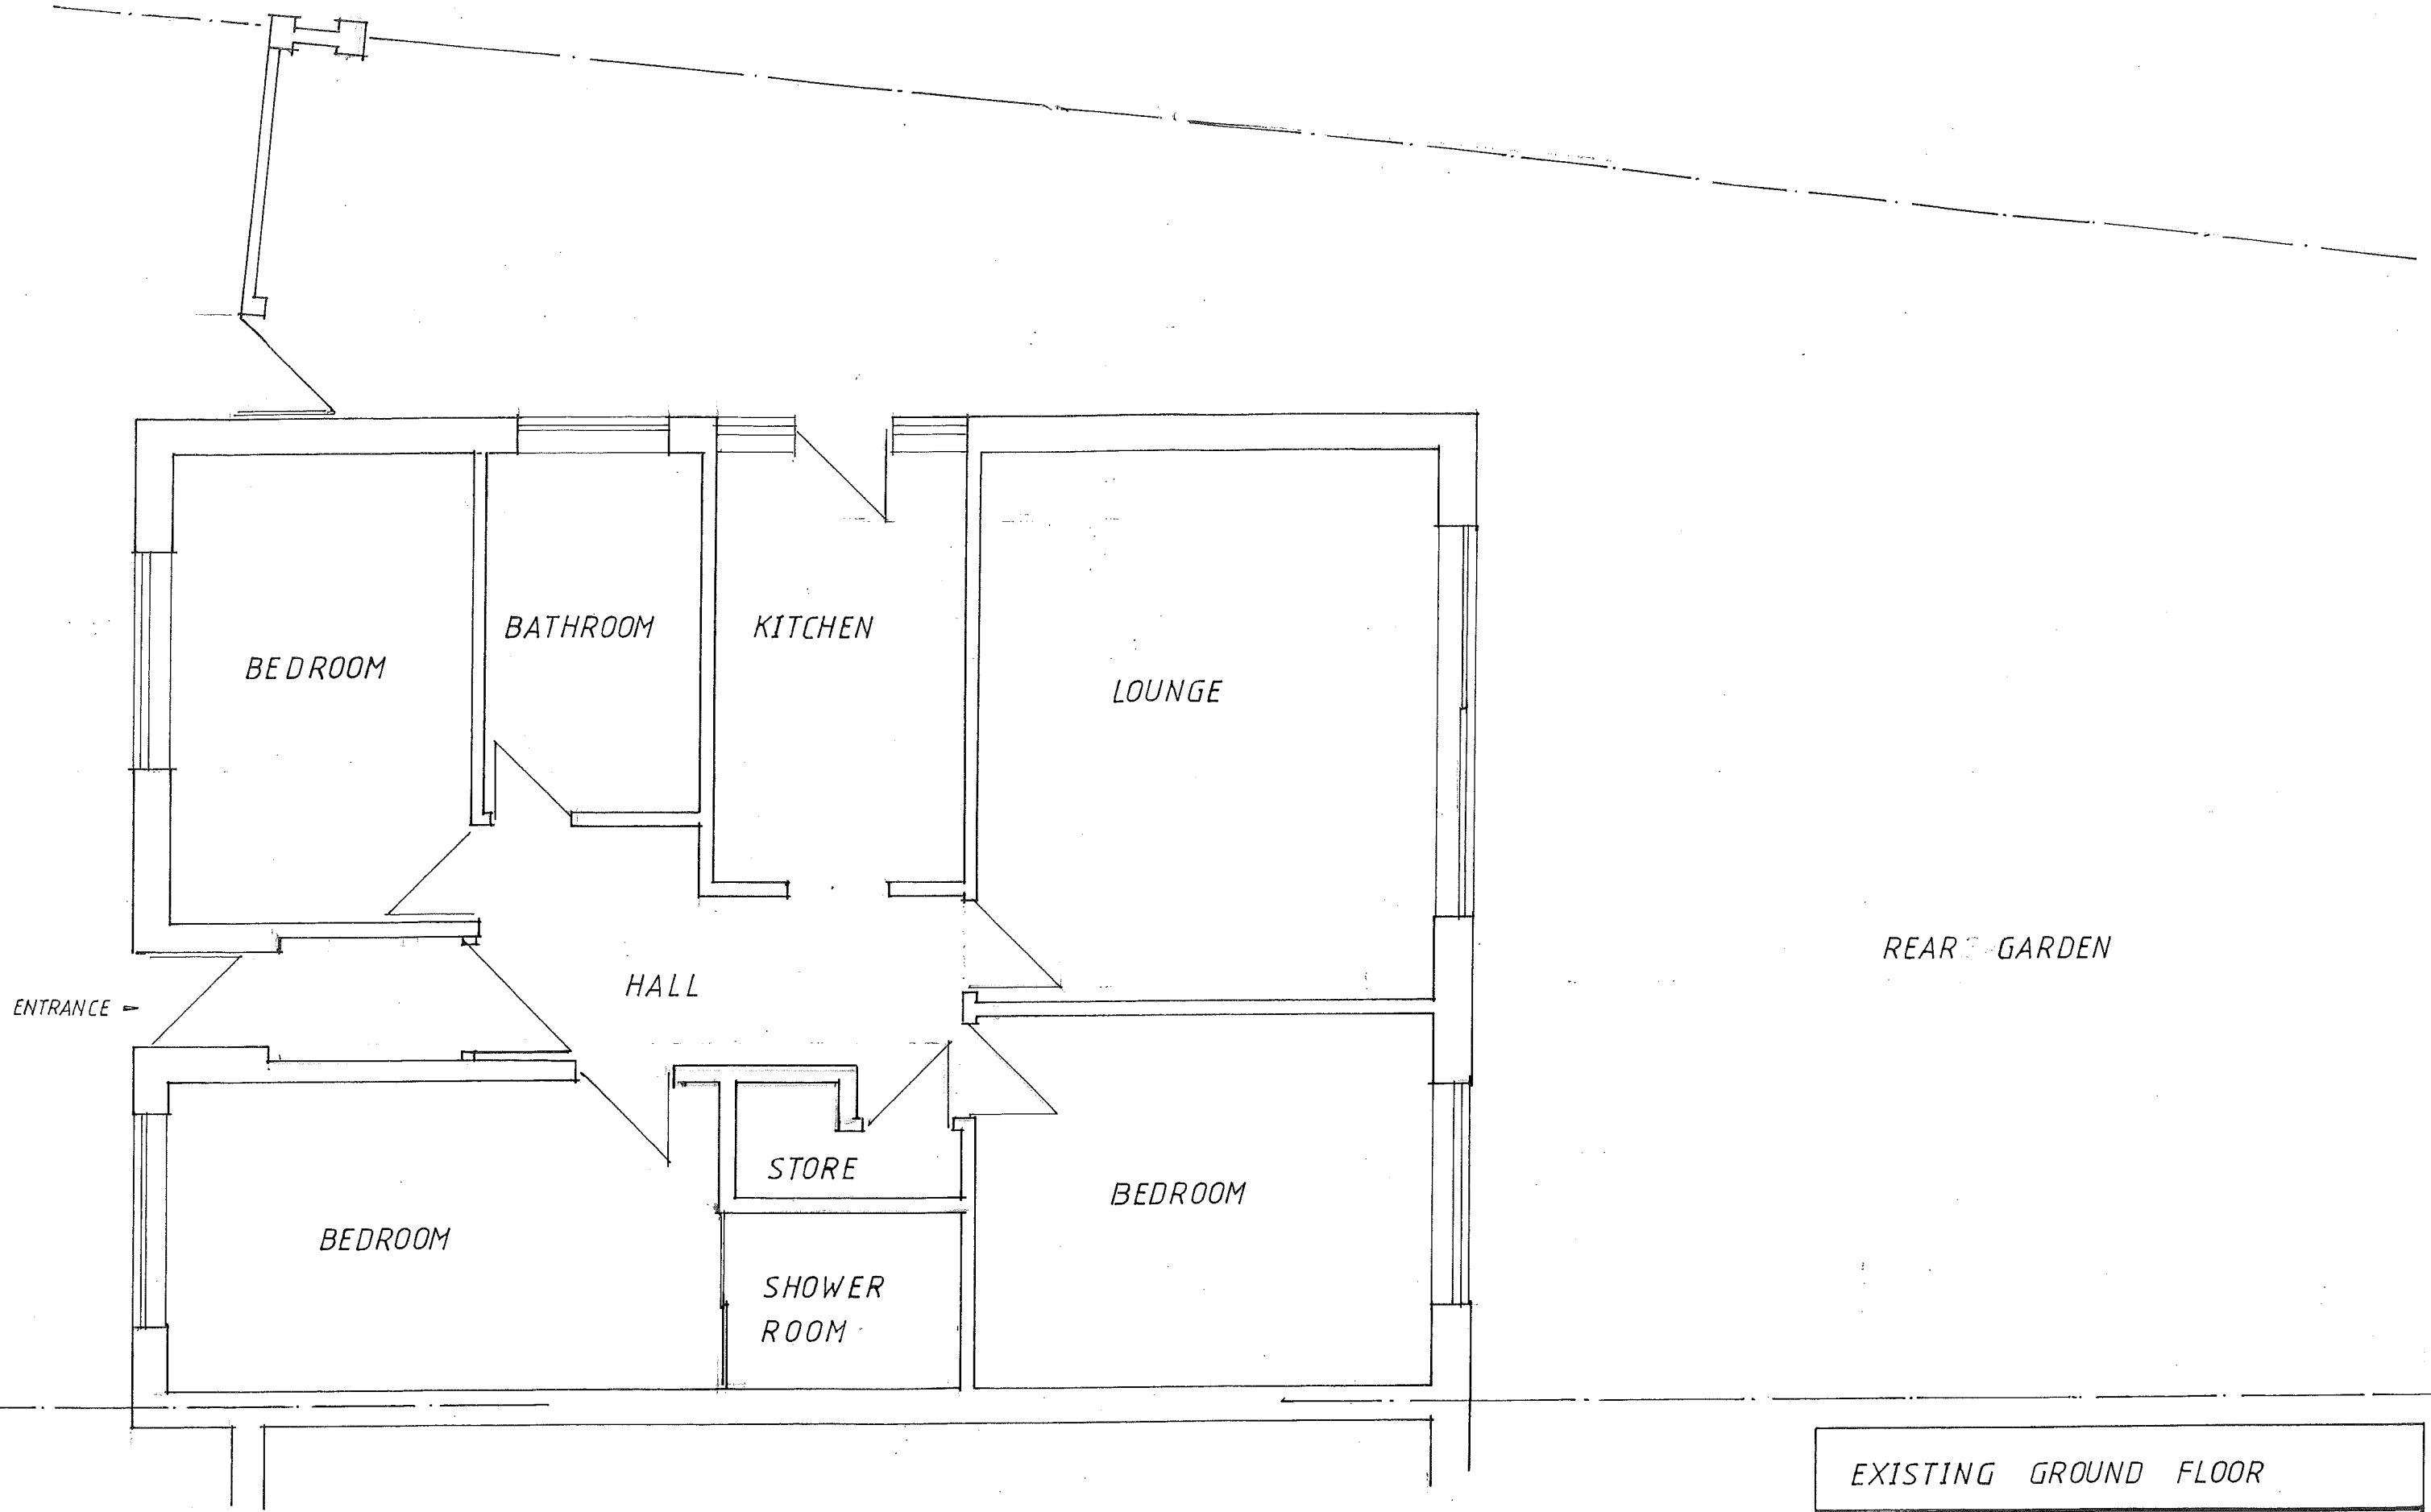

REAR GARDEN

EXISTING GROUND FLOOR	
11 YEOMANS ACRE RUISLIP , HA4 8BW	
SCALE = 1:50	DATE = MAY. 2022
DRG. No. = KS/2022/01	REV =

0 1 2 3 4 5m
SCALE BAR = 1:50

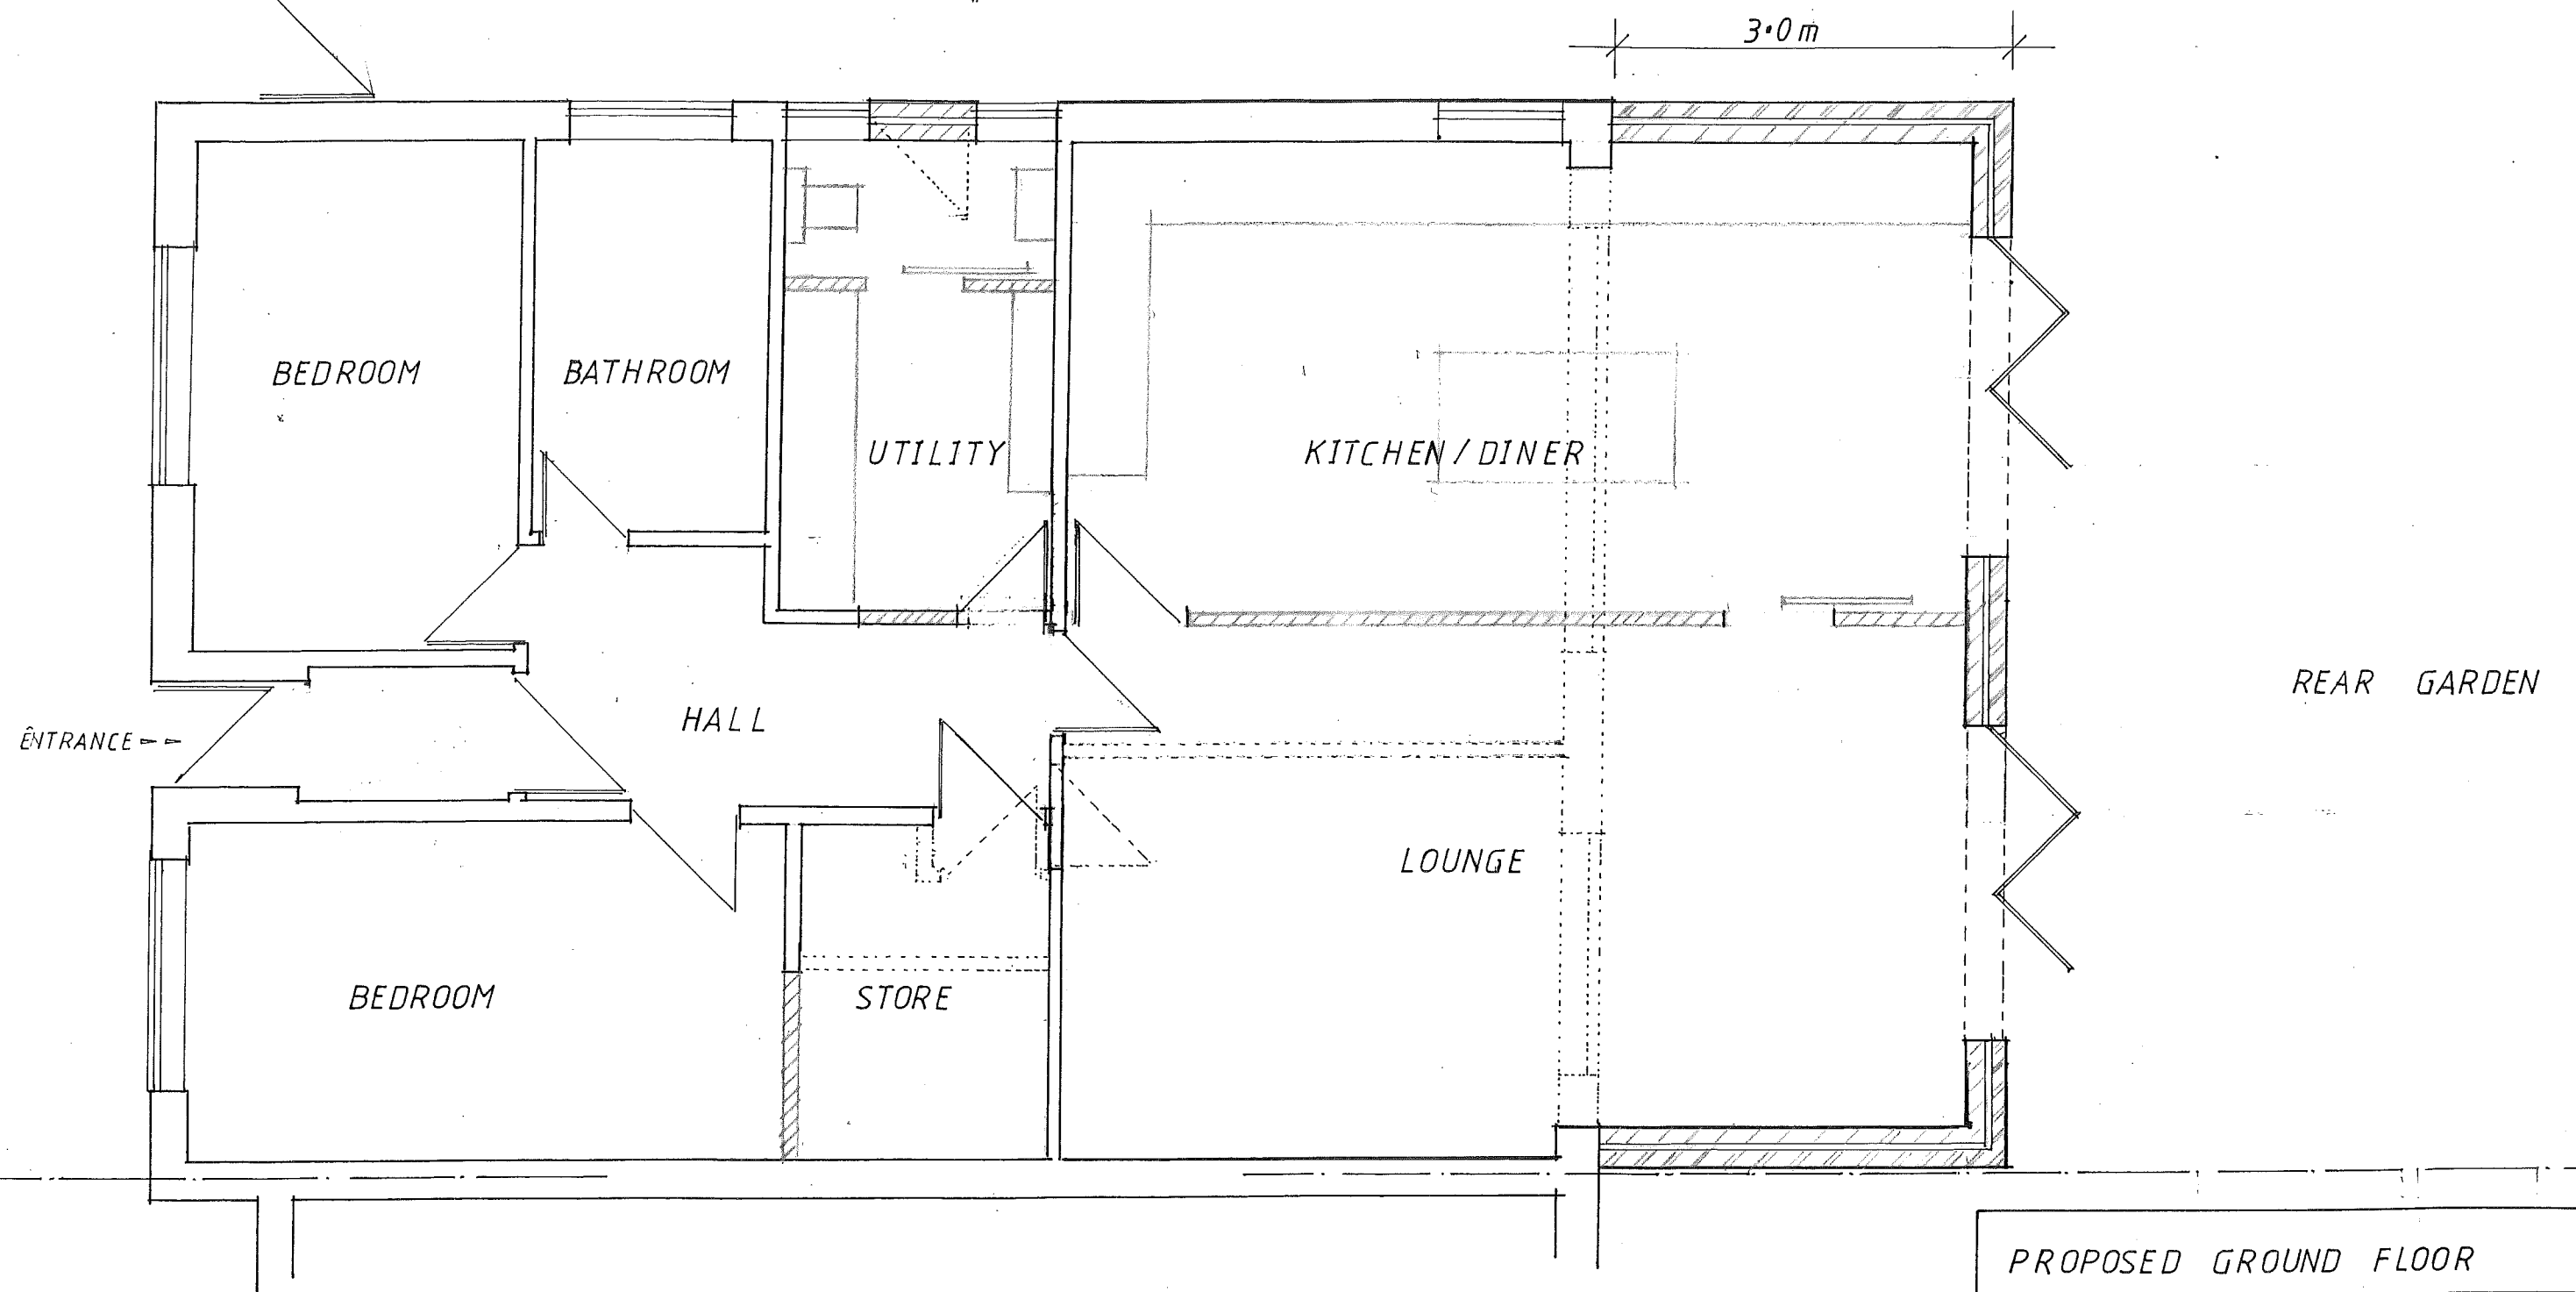

PROPOSED GROUND FLOOR

11 YEOMANS ACRE
RUISLIP , HA4 8BW


SCALE = 1:50

DATE = MAY. 2022


DRG.NO. = KS/2022/02

REV =


SCALE BAR = 1:50

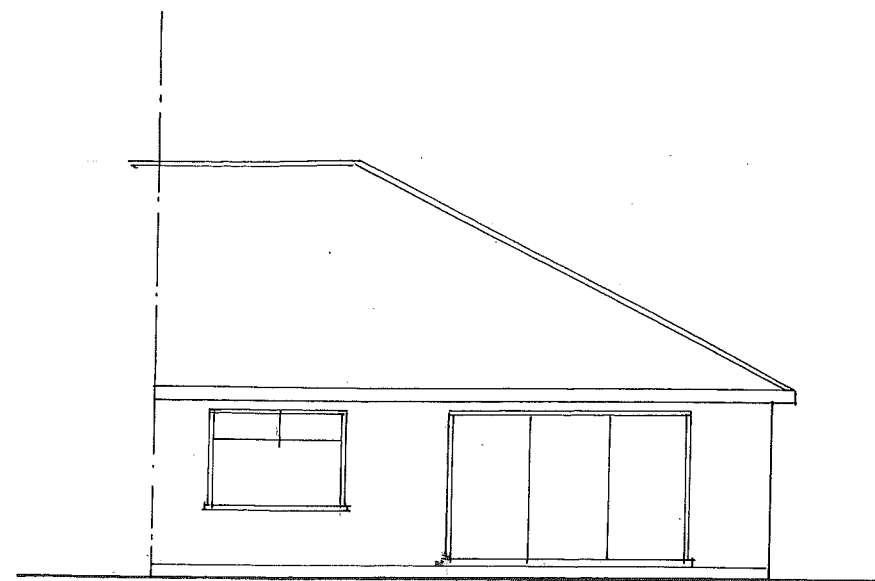


EXISTING REAR

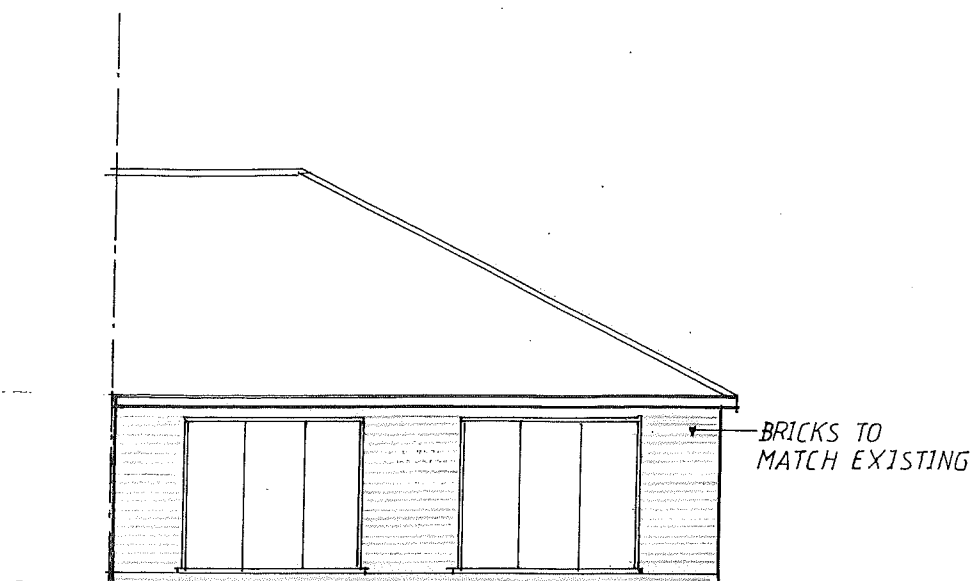


PROPOSED REAR

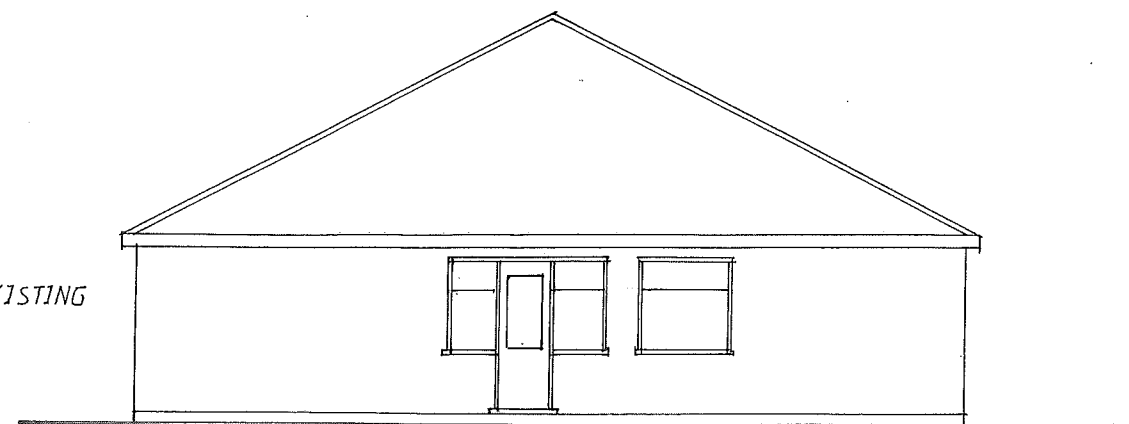


EXISTING SIDE

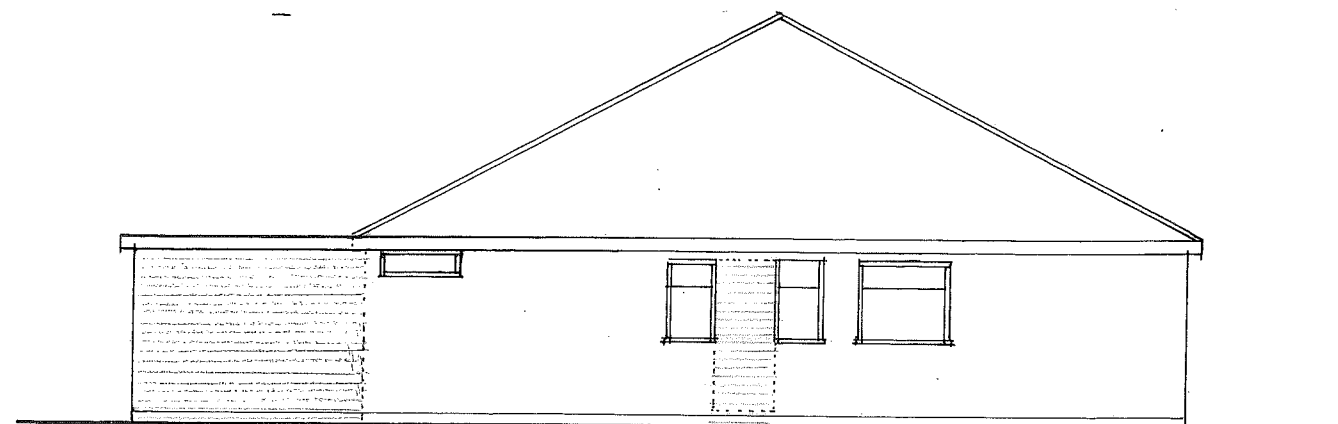


PROPOSED SIDE

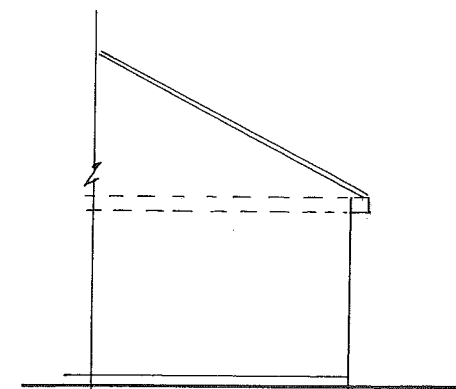

EXISTING SIDE

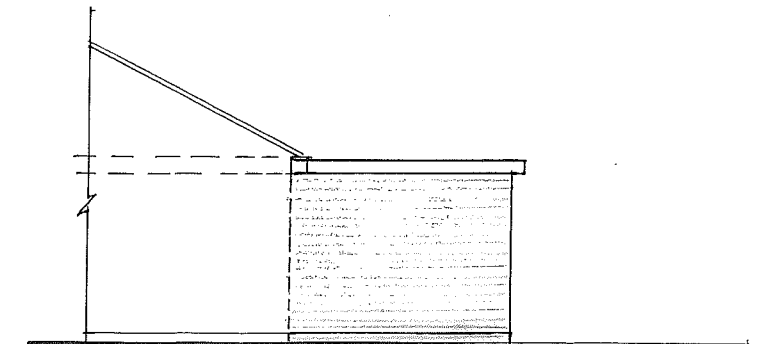

PROPOSED SIDE

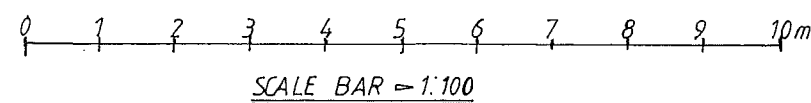

EXISTING & PROPOSED ELEVATIONS

11 YEOMANS ACRE
RUISLIP, HA4 8BW

SCALE = 1:100

DATE = MAY 2022

DRG. NO. = KS/2022/03

REV =