


NOTES:
 ALL SETTING OUT MUST BE CHECKED ON SITE
 ALL LEVELS MUST BE CHECKED ON SITE
 ALL FIXINGS AND WEATHERINGS MUST BE CHECKED ON SITE
 ALL DIMENSIONS MUST BE CHECKED ON SITE
 THIS DRAWING MUST NOT BE SCALED
 THIS DRAWING MUST BE READ IN CONJUNCTION WITH THE RELEVANT
 SPECIFICATION CLAUSES
 THIS DRAWING MUST NOT BE USED FOR LAND TRANSFER PURPOSES
 © BUTLER ASSOCIATES

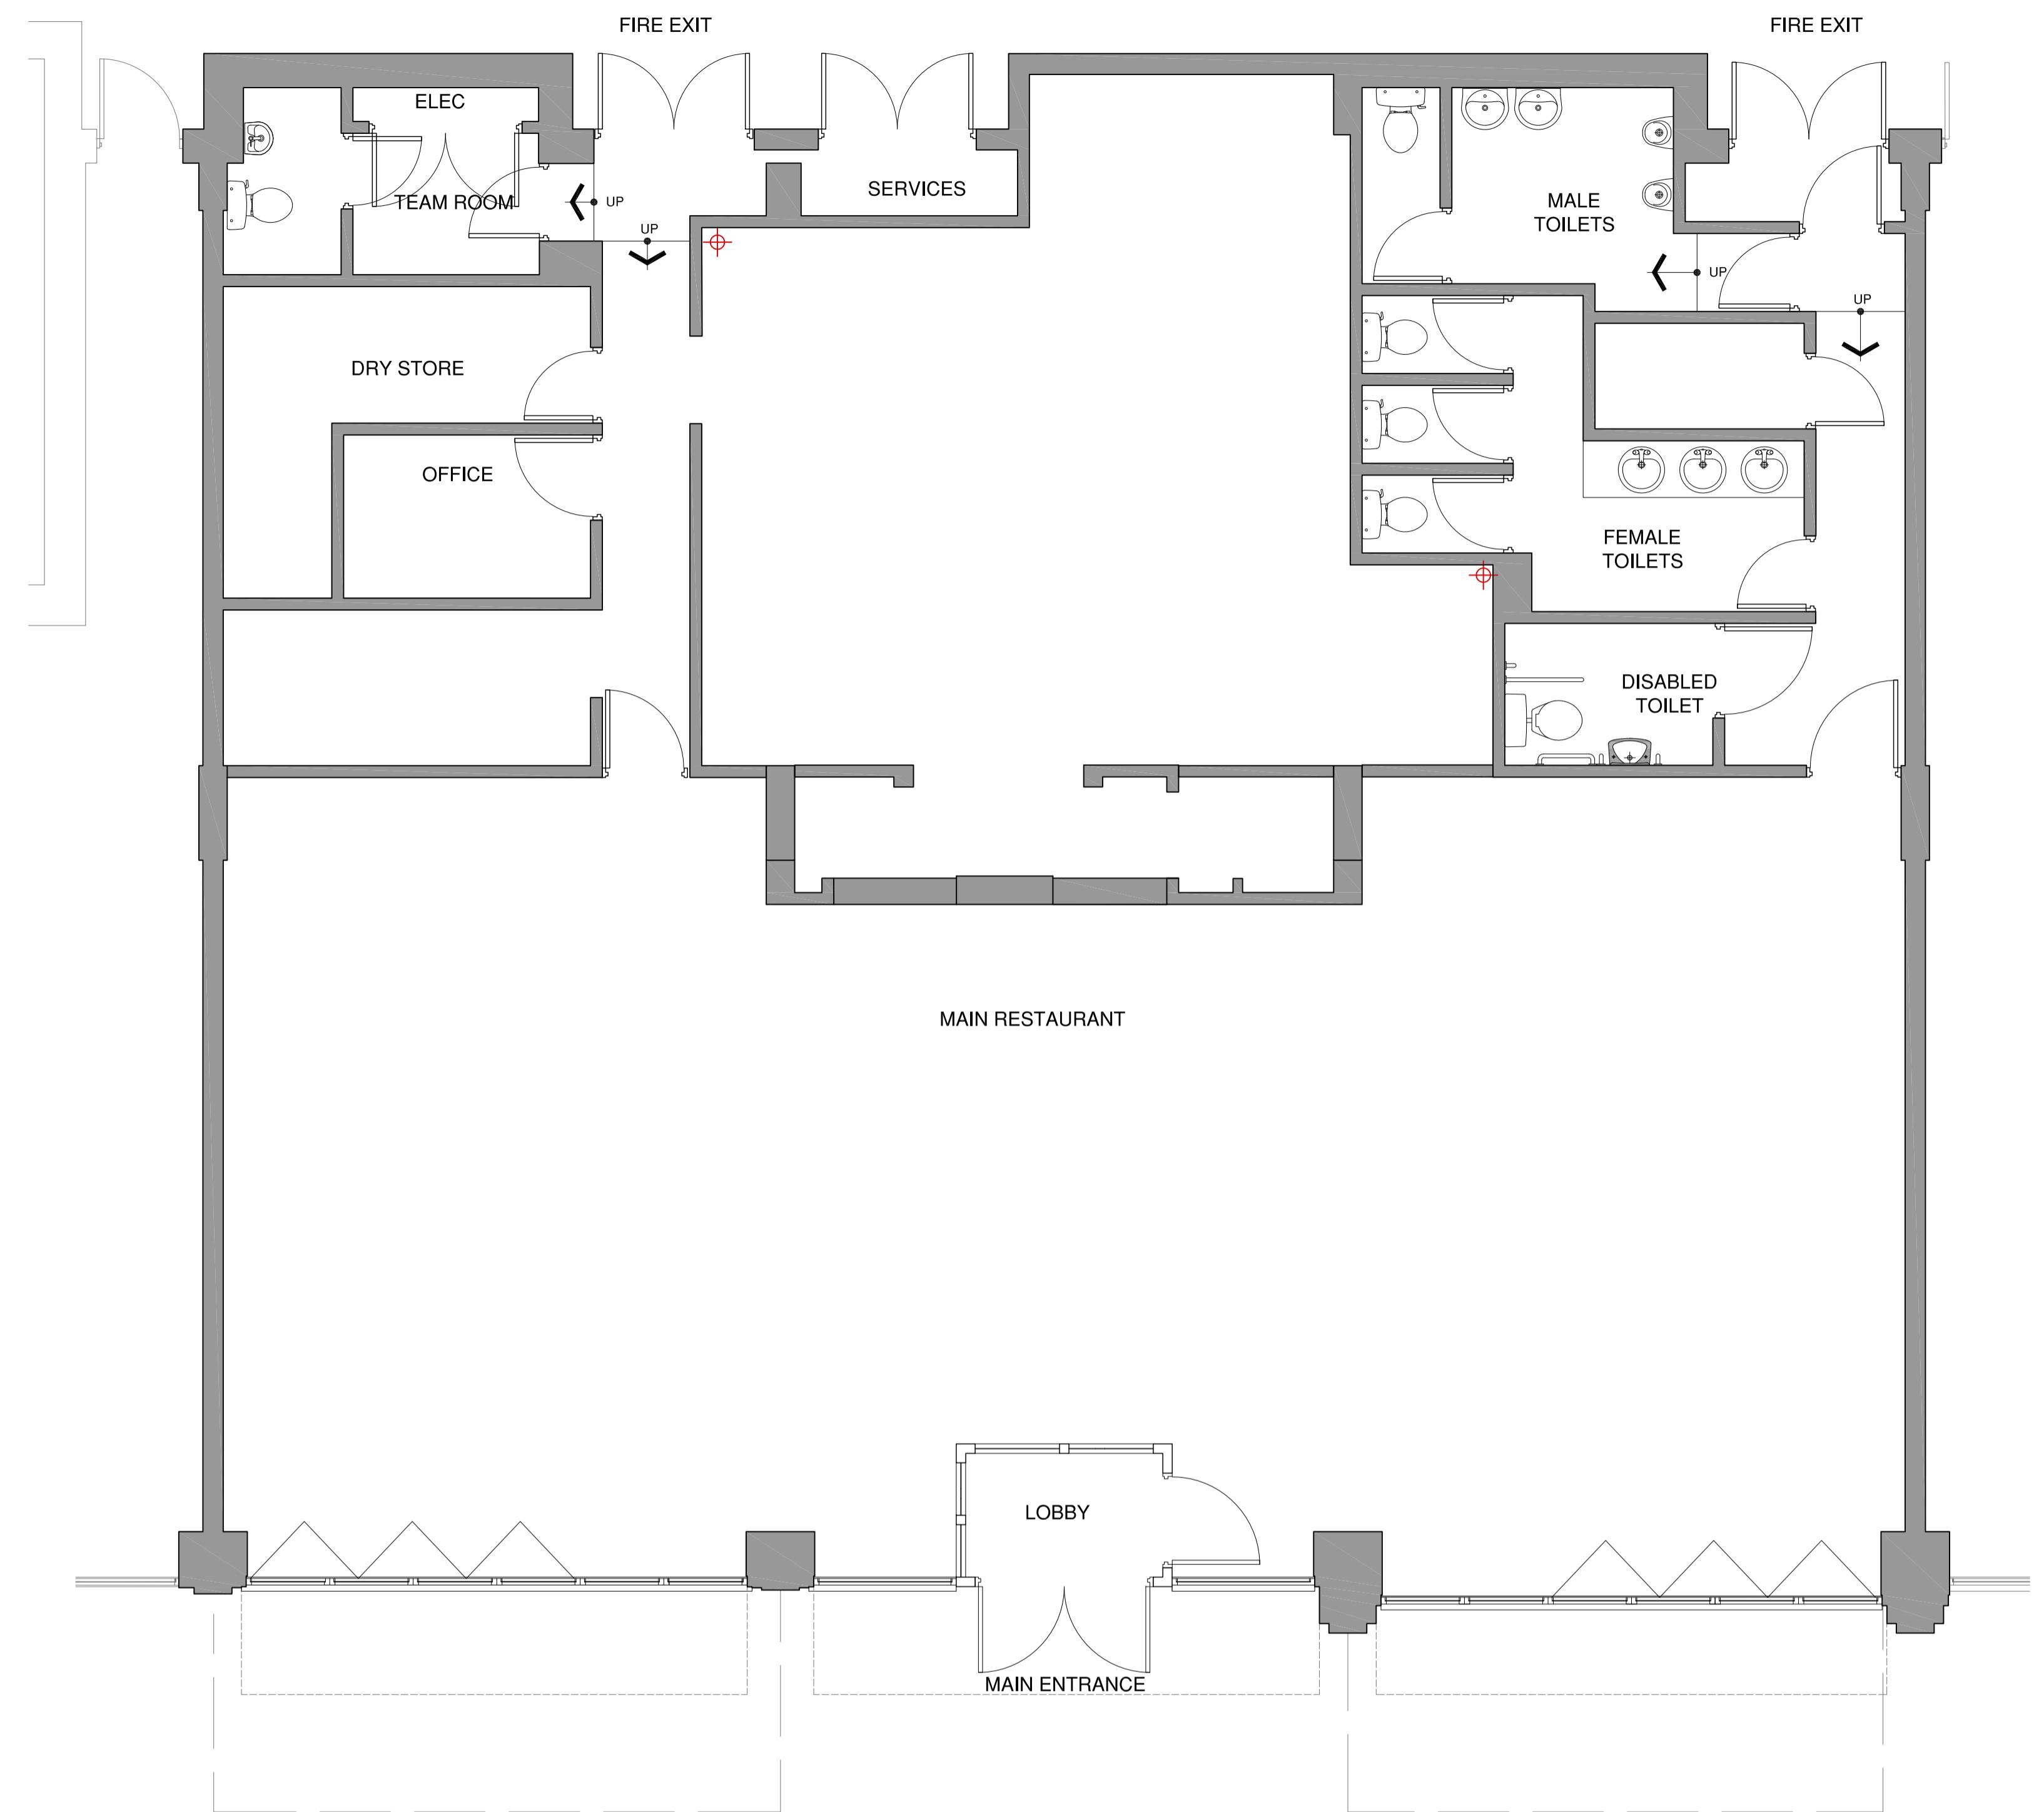

1 2 3 4 5
Scale 1:500@A1; 1:100@A3

revision date notes
 BUTLER ASSOCIATES LTD
 ARCHITECTURE DESIGN PROJECT MANAGEMENT T 020 8224 6696 E mail@bassocld.co.uk
 24 CHIPSTEAD STATION PARADE CHIPSTEAD CR9 3TE

Client
PIZZAEXPRESS
 Location
 PIZZAEXPRESS
 198-200 HIGH STREET
 UXBRIDGE UB8 1LB

Drawing
 EXISTING
 LAYOUT PLAN

Date JULY 2025 Scale @ A3 = 1:100 Scale @ A1 = 1:50
 Drawing No. Rev.

2519/10