


LEGEND

- SELF SERVICE MACHINE BEING REMOVED
- SELF SERVICE MACHINE/EQUIPMENT/FURNITURE BEING RELOCATED
- SELF SERVICE MACHINE NEW EQUIPMENT
- AREA OF REQUIRED ADJUSTMENT TO (EXISTING/PROPOSED)
- EXISTING STRUCTURE

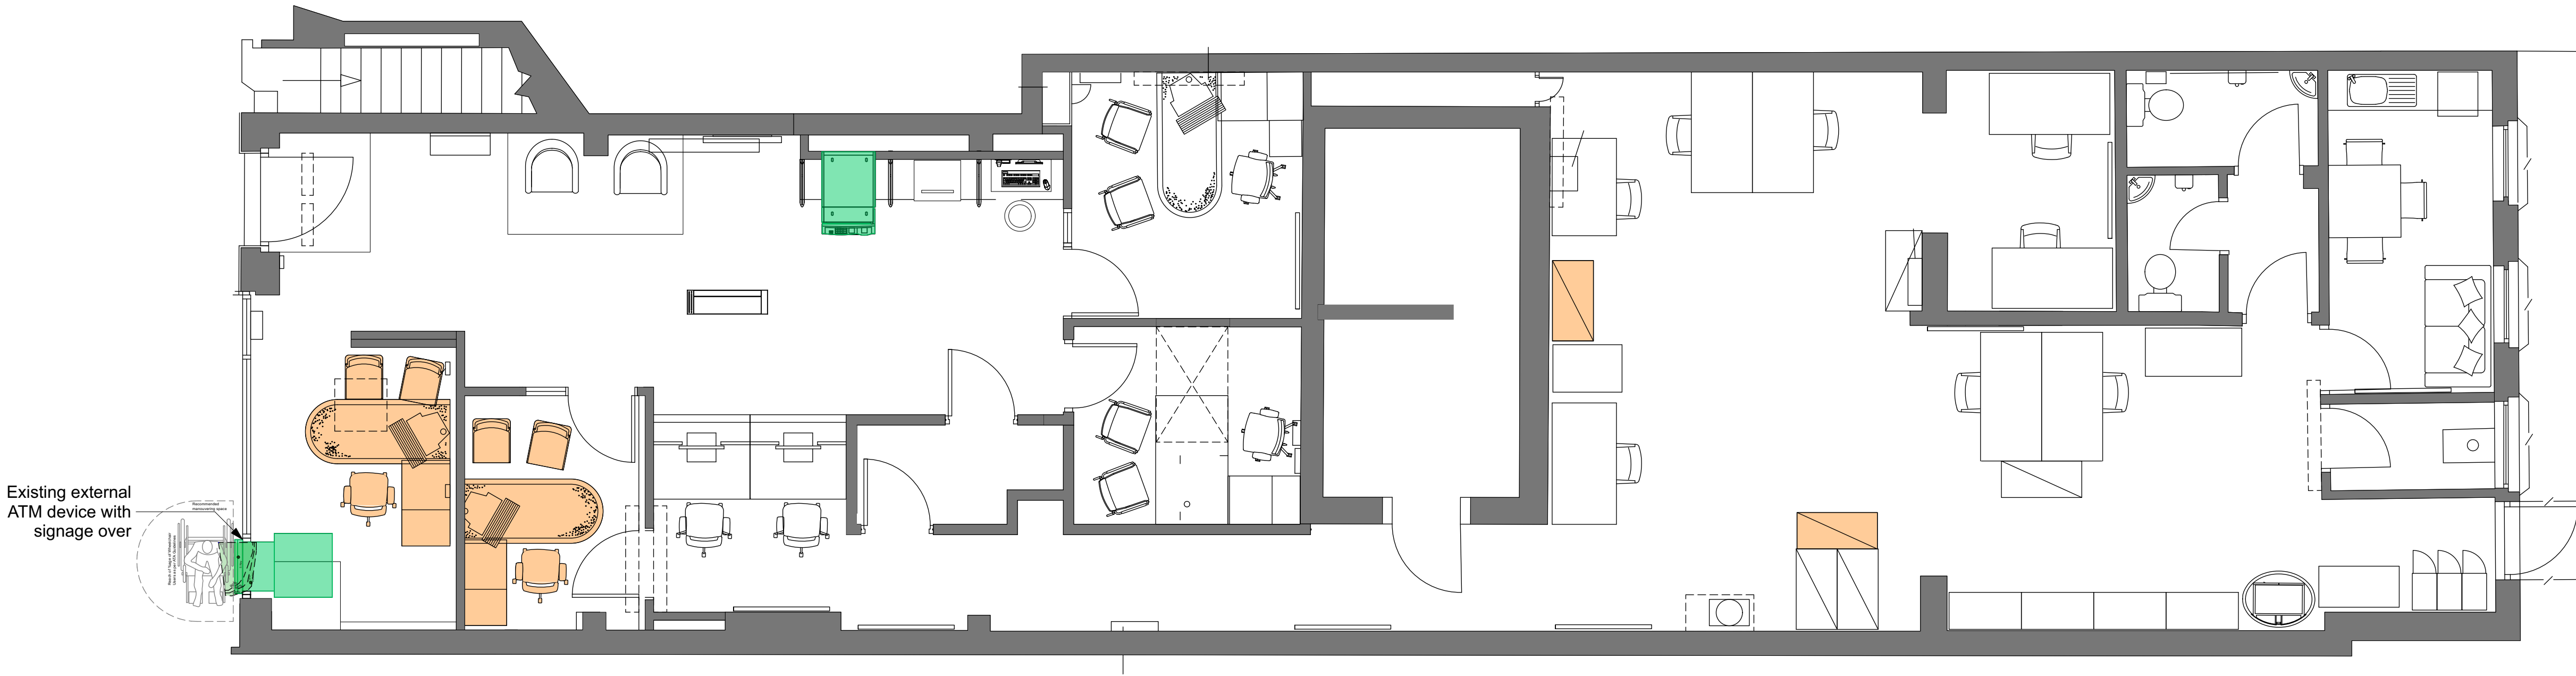

Existing external  
ATM device with  
signage over

01 Ground Floor Layout  
1:100@A3 / 1:50@A1



REVISION

BY	DATE

REVISION

BY	DATE

CONTRACTORS MUST CHECK ALL DIMENSIONS ON SITE. ONLY FIGURED DIMENSIONS ARE TO BE WORKED FROM. DISCREPANCIES MUST BE REPORTED TO THE ARCHITECT BEFORE PROCEEDING.  
© THIS DRAWING IS COPYRIGHT

**PLANNING  
APPLICATION**

CLIENT:  
**CORPORATE REAL ESTATE**

PROJECT:  
2021 EMERALD  
RUISLIP  
PIN GB2072

PUBLIC		
DRAWING: Existing Ground		
DRAWING No: <b>21035 055 PA 01</b>	SCALE: As Noted @ A3 As Noted @ A1	
DRAWN BY / OFFICE: AT / DORCHESTER	REVISION:	