


#### LEGEND

- SELF SERVICE MACHINE BEING REMOVED
- SELF SERVICE MACHINE/EQUIPMENT/FURNITURE BEING RELOCATED
- SELF SERVICE MACHINE NEW EQUIPMENT
- AREA OF REQUIRED ADJUSTMENT TO (EXISTING/PROPOSED)
- EXISTING STRUCTURE

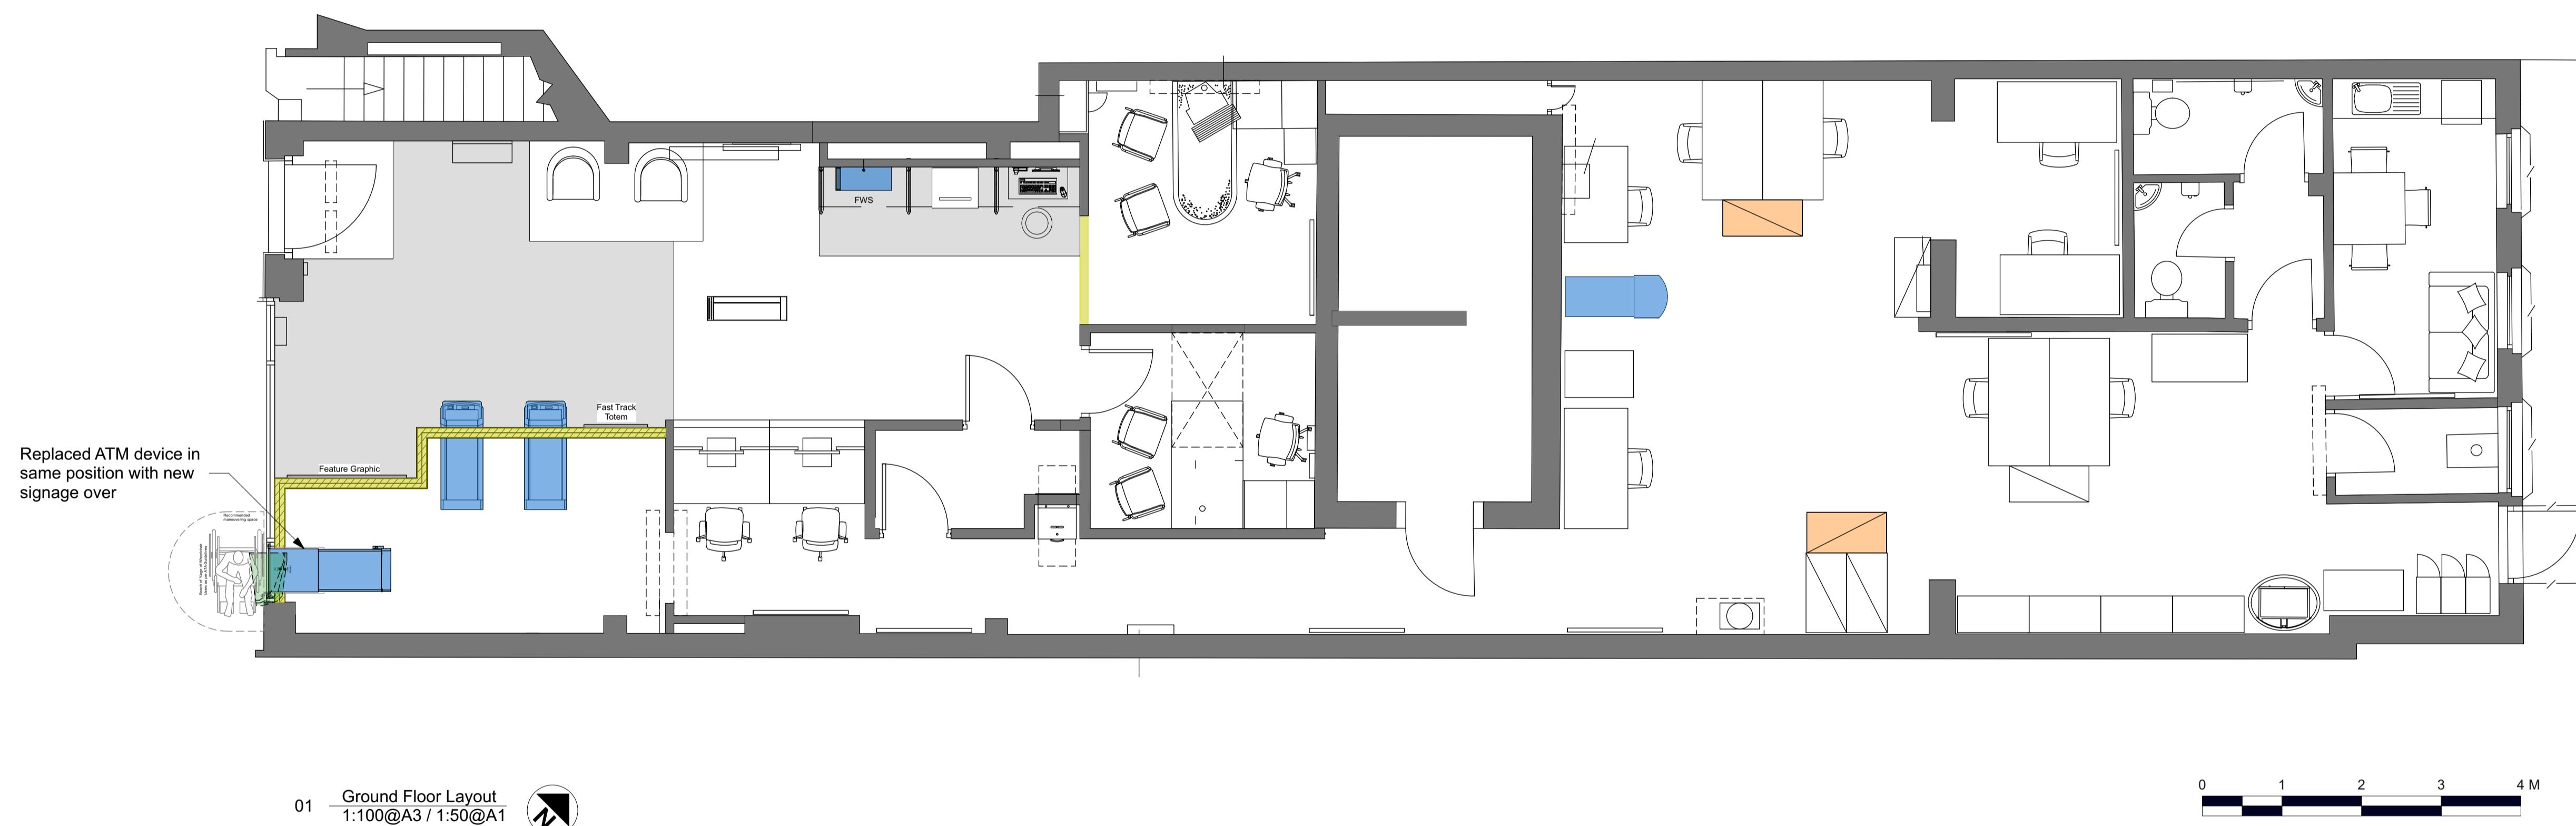

0 1 2 3 4 M

<b>PUBLIC</b>	
DRAWING: <b>Proposed Ground</b>	SCALE:
DRAWING NO. <b>21035 055 PA 21</b>	As Noted @ A3 As Noted @ A1
DRAWN BY / OFFICE: AT DORCHESTER	REVISION: