


FOR CONSTRUCTION PURPOSES DO NOT SCALE FROM THIS DRAWING.
ALL DIMENSIONS TO BE CHECKED ON SITE. ANY DISCREPANCIES MUST
BE REPORTED TO THE ARCHITECT FOR VERIFICATION PRIOR TO
COMMENCEMENT OF THE EFFECTED WORKS. IF IN DOUBT ASK. THIS
DRAWING IS COPYRIGHT.

Date	RevNo	Revision note
------	-------	---------------


Rev 12 Nov '24 Preliminary issue



PROPOSED
FRONT ELEVATION (unit 1)

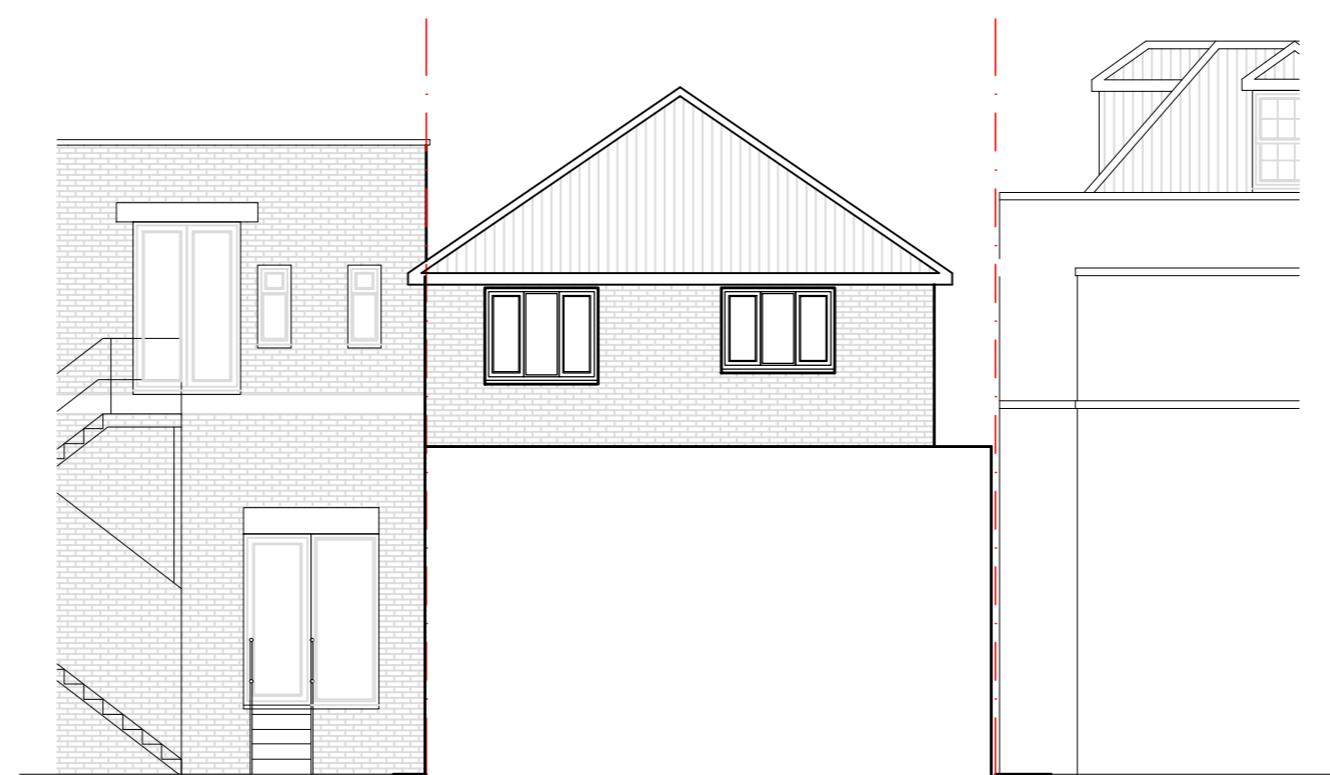

PROPOSED
REAR ELEVATION (unit 1)

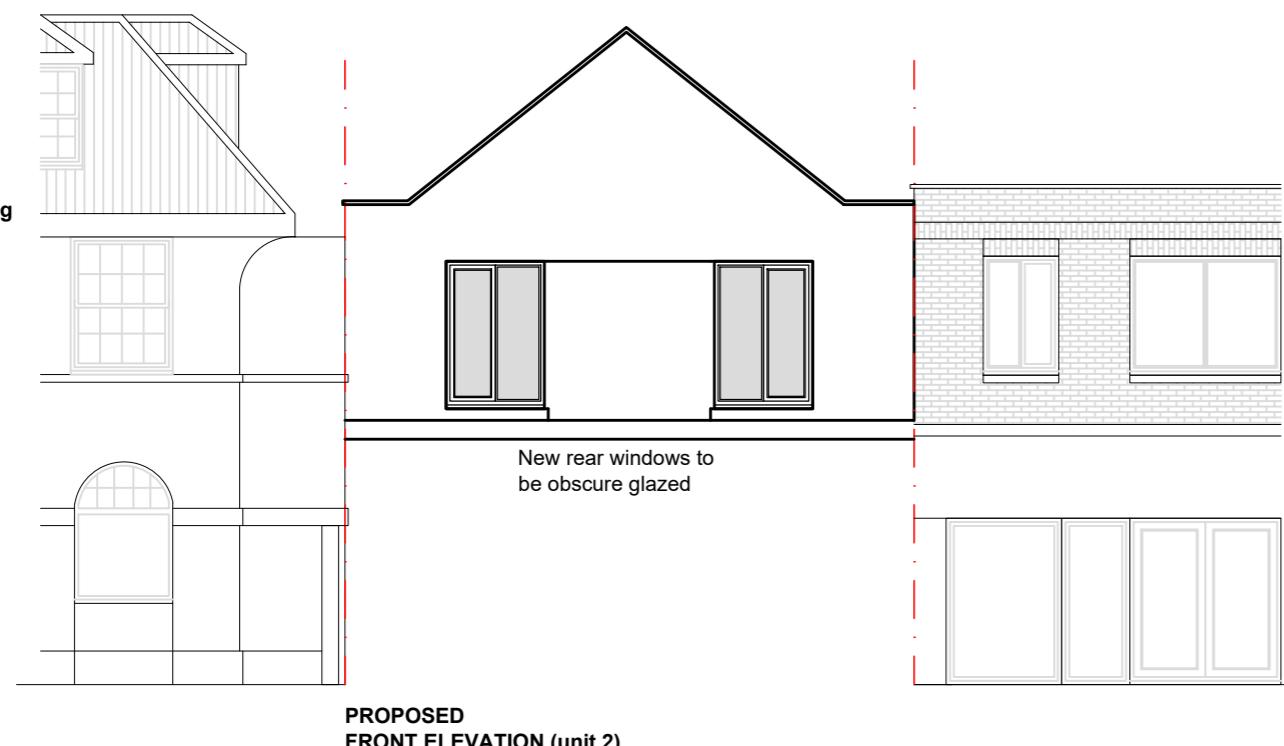

PROPOSED
FRONT ELEVATION (unit 2)



PROPOSED
REAR ELEVATION (unit 2)

Roof to be pitched with a
zinc standing seam covering

External finish
to be rendered and painted

New windows/doors
to be double glazed
to match existing

DPC to be no less than
150mm above ground level

Roof to be pitched with a
zinc standing seam covering

External finish
to be rendered and painted

New windows/doors
to be double glazed
to match existing

External finish
to be facing brickwork
to match existing

DPC to be no less than
150mm above ground level

jpb
architects

JOB TITLE
65 High Street
Ruislip
HA4 8JE

DRG TITLE
Proposed
Front and rear elevations

SCALE @ A2	DATE
1:100 @ A2	July '24
JOB NO.	DRG NO.
11208	215
REV	Rev

SCALE — METRES
1:100 0 1 2 3 4 5 6
0 5 10 15 20
SCALE — FEET

B R O O K H O U S E
54A COWLEY MILL ROAD
UXBRIDGE UBB 2FX
TEL: (01895) 272 446
FAX: (01895) 272 483
EMAIL: admin @
jpbarchitects.co.uk