


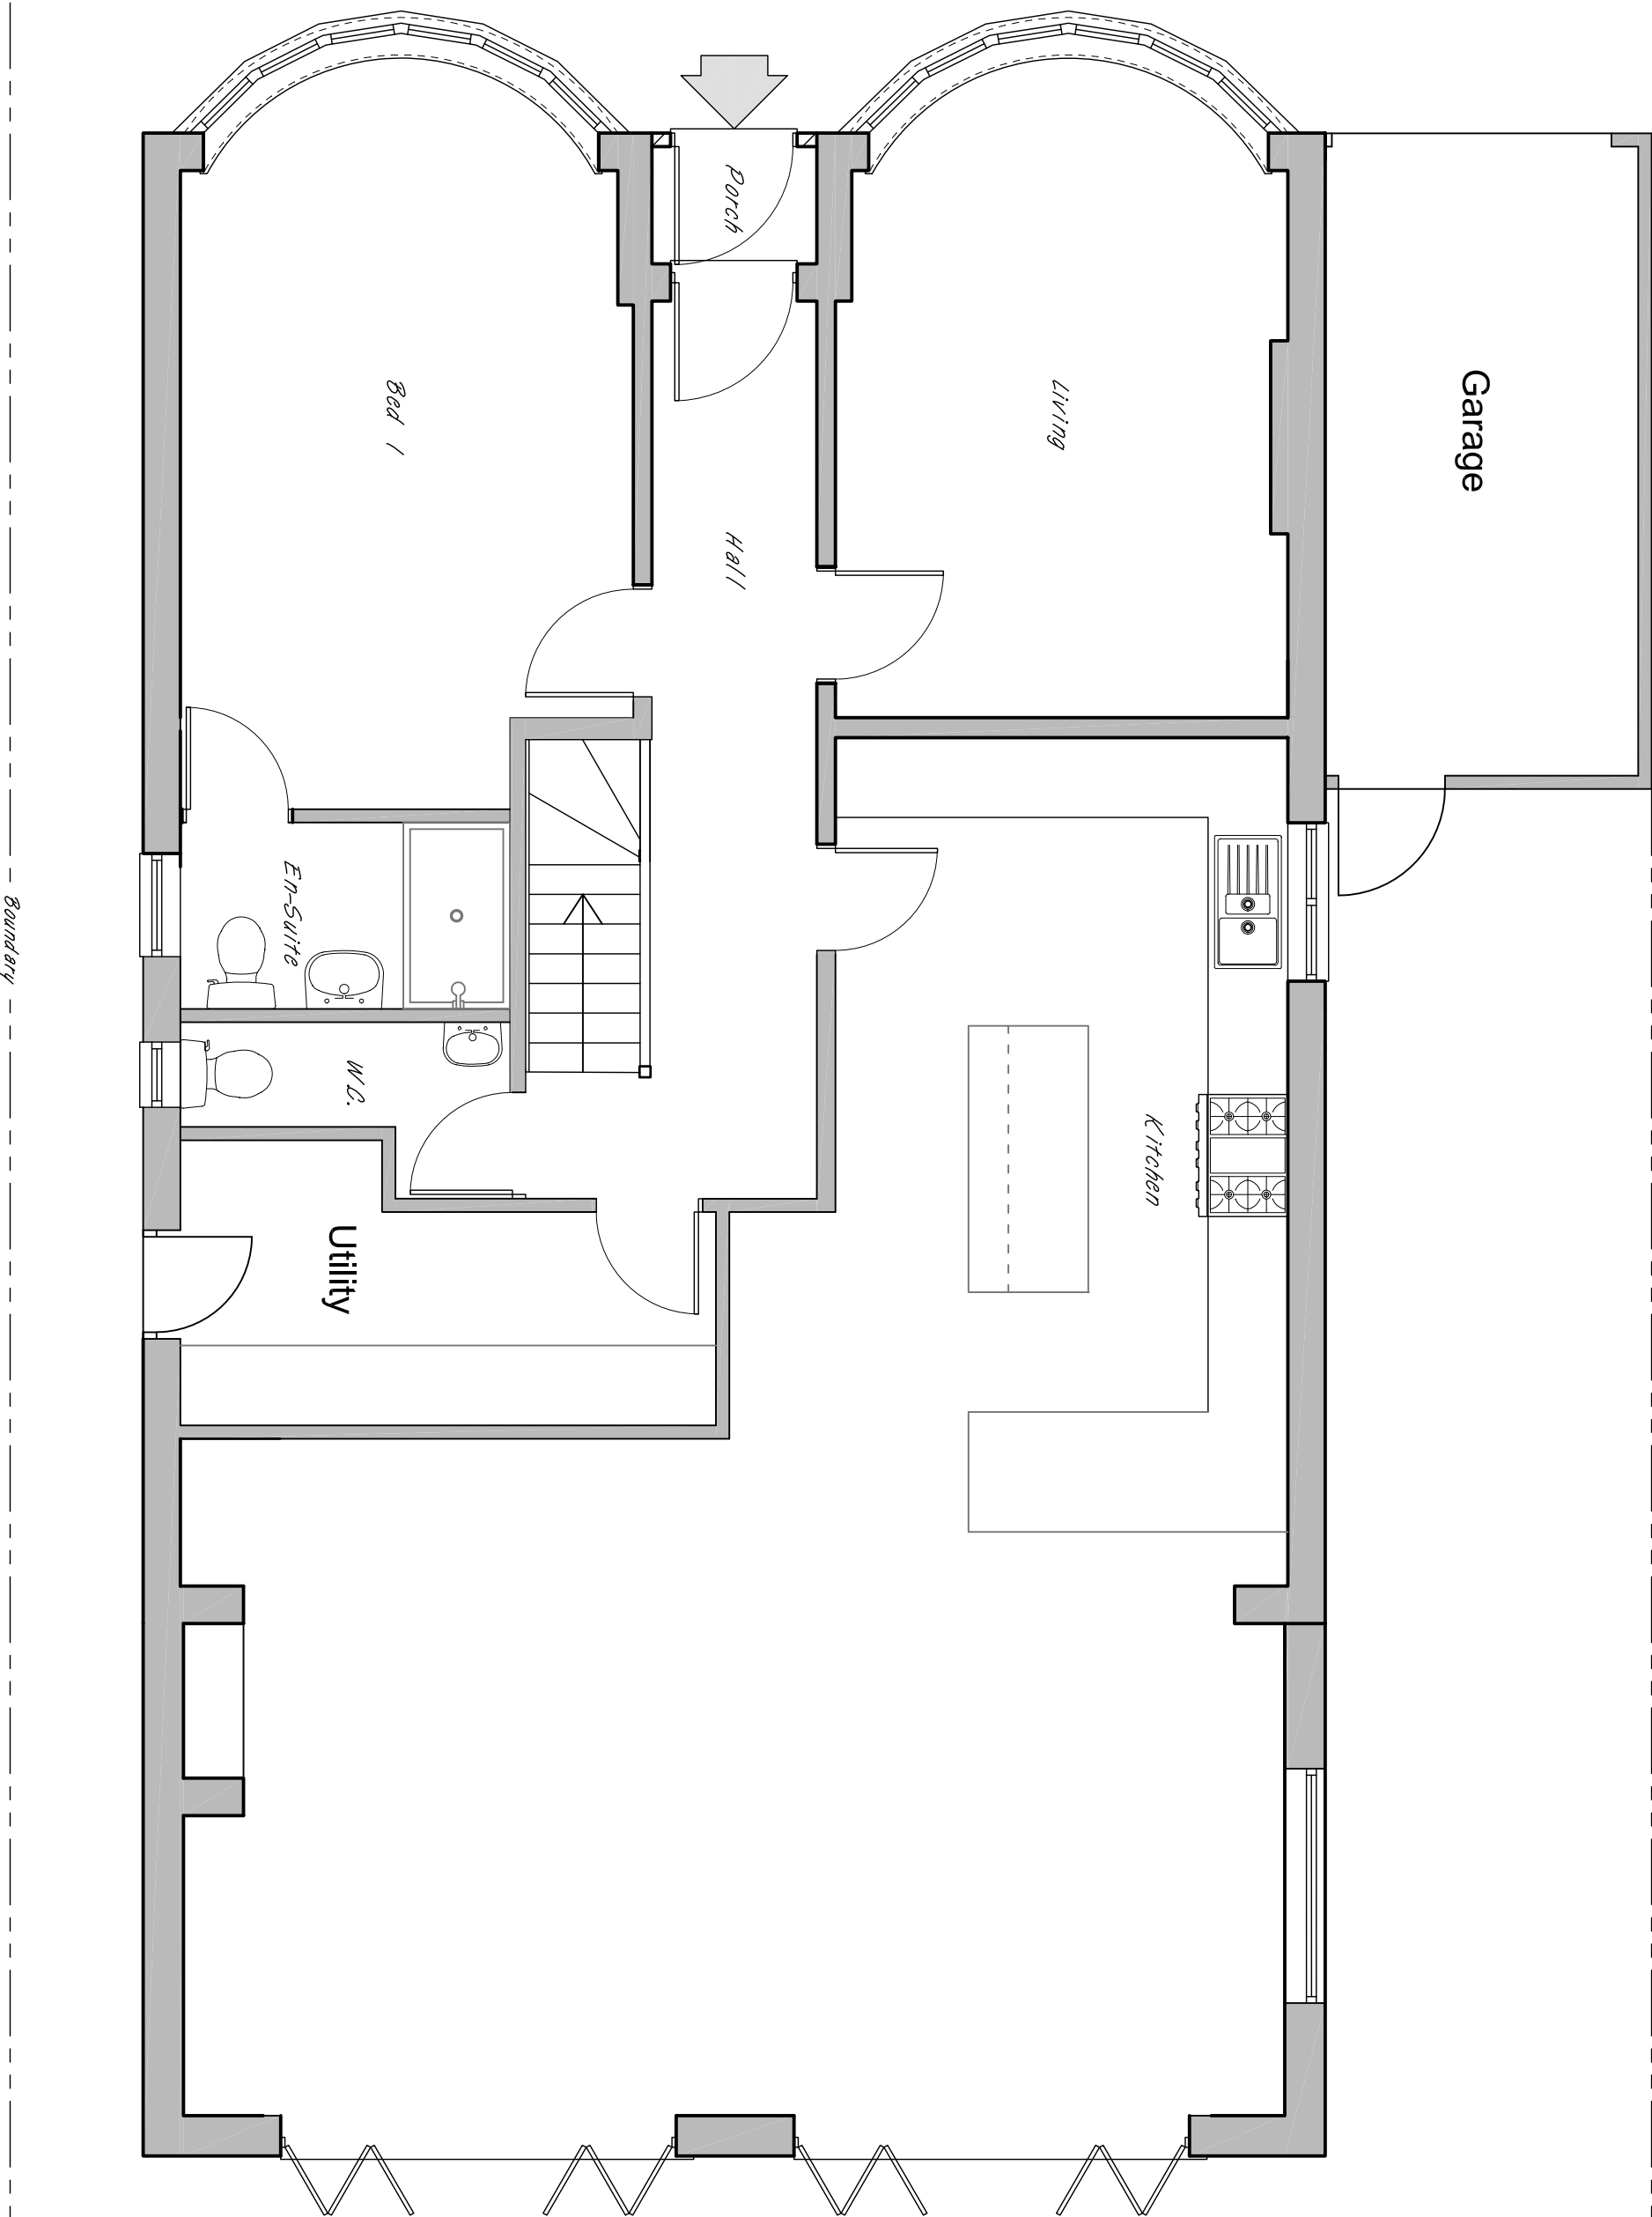

**Dunphy
& Hayes**
LIMITED
SURVEYORS

T E L : 0 1 9 3 2 2 1 9 2 2 0
E M A I L : surveyors@dunphyhayes.co.uk

DWG NUMBER **20/020/01**

NOTE:
All dimensions must be checked on site and not scaled from this drawing.

© This drawing is the property of Dunphy & Hayes Limited and must not be reproduced in whole or part without prior written permission.