


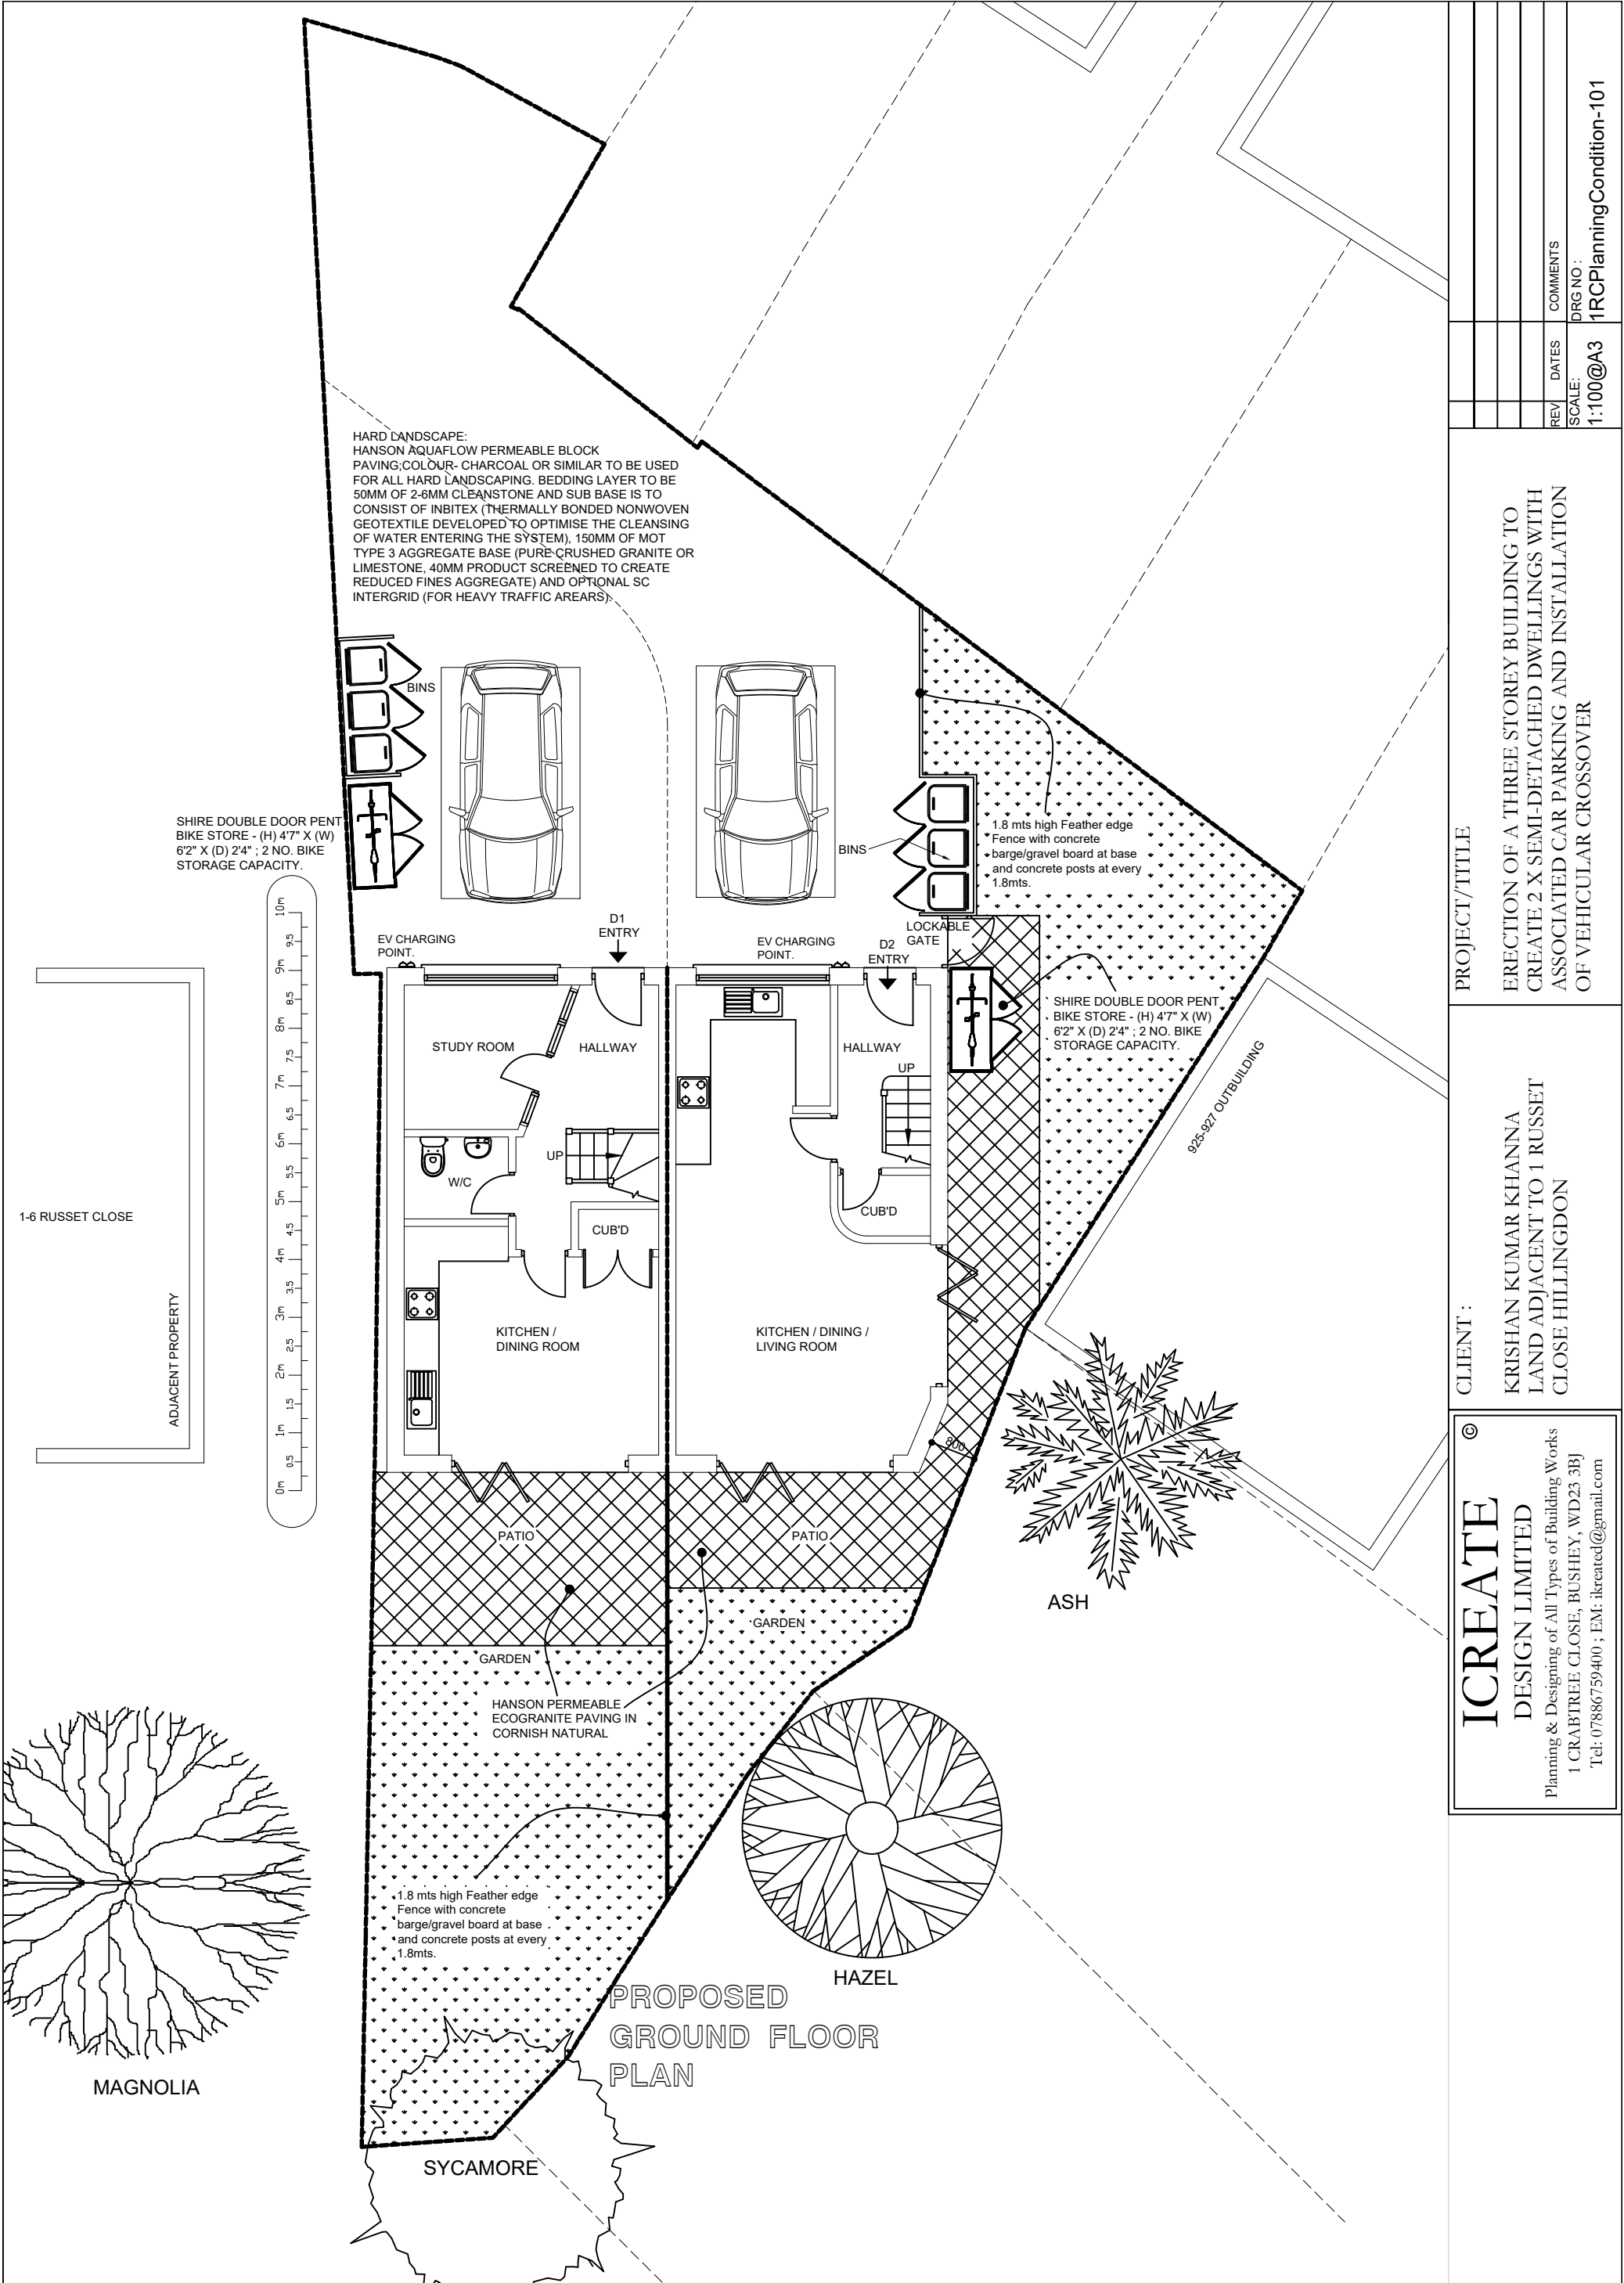

PROJECT/TITLE			ERECTION OF A THREE STOREY BUILDING TO CREATE 2 X SEMI-DETACHED DWELLINGS WITH ASSOCIATED CAR PARKING AND INSTALLATION OF VEHICULAR CROSSOVER		
CLIENT :			KRISHAN KUMAR KHANNA LAND ADJACENT TO 1 RUSSET CLOSE HILLINGDON		
ICREATE DESIGN LIMITED Planning & Designing of All Types of Building Works 1 CRABTREE CLOSE, BUSHEY, WD23 3BJ Tel: 07886759400 ; EM: ikreated@gmail.com					
REV	DATES	COMMENTS			
SCALE:			1:100@A3	DRG NO : 1RCPlanningCondition-101	