



FRONT ELEVATION PROPOSED

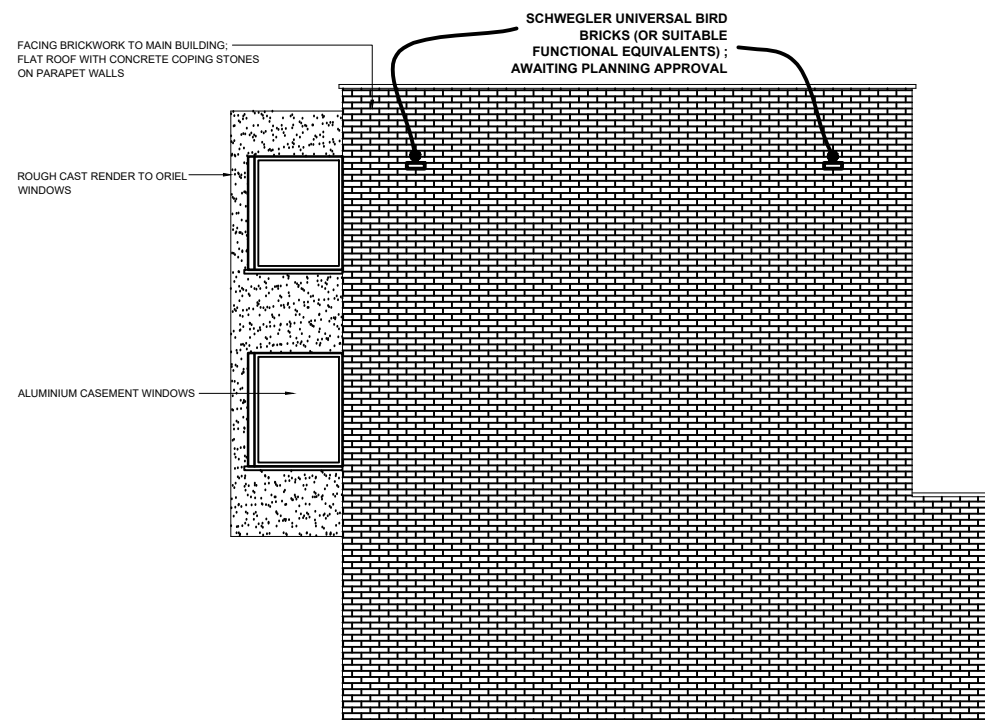


SIDE ELEVATION PROPOSED (AS VIEWED FROM NO: 1-6 RUSSET CLOSE)

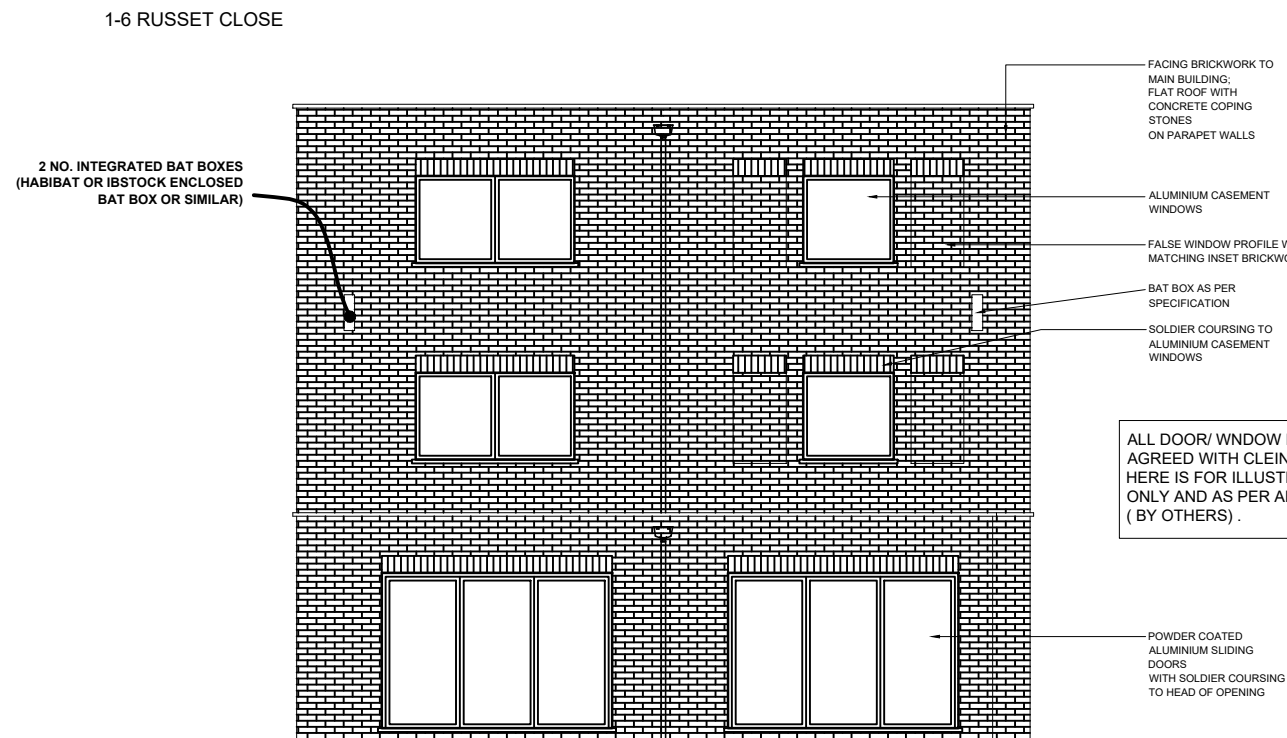

REAR ELEVATION PROPOSED

HOLD : BAT AND BIRD BOXES SUBJECT TO PLANNING APPROVAL

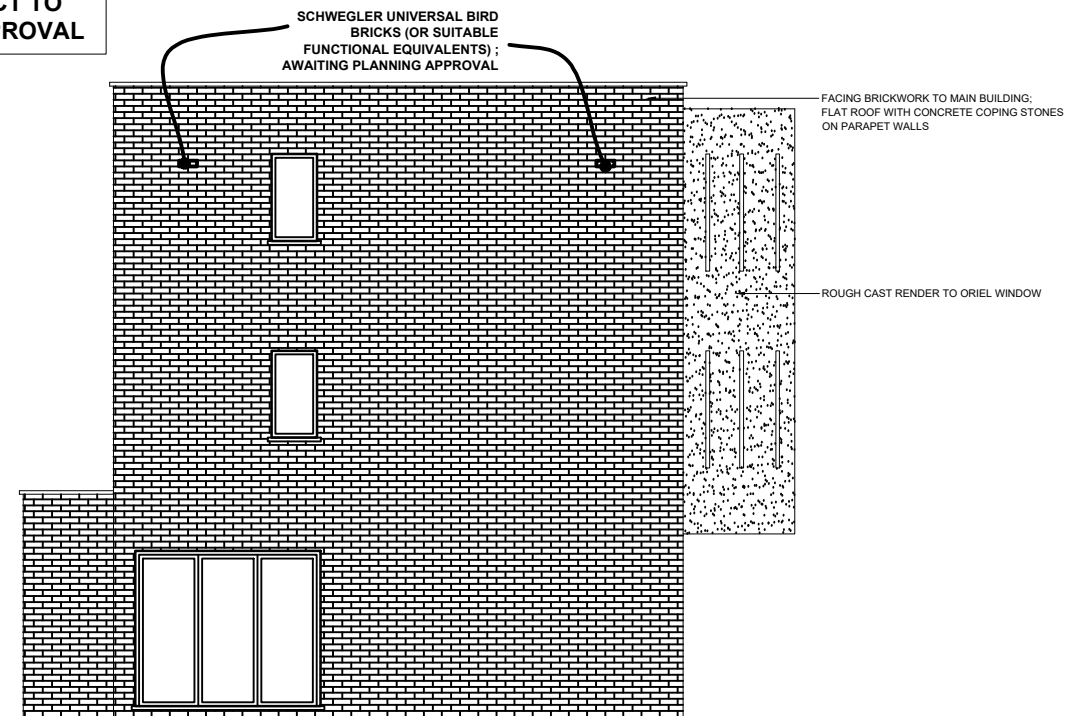

SIDE ELEVATION PROPOSED

PRELIMINARY

PROJECT/TITLE	ERECTION OF A THREE STOREY BUILDING TO CREATE 2 X SEMI-DETACHED DWELLINGS WITH ASSOCIATED CAR PARKING AND INSTALLATION OF VEHICULAR CROSSOVER		
CLIENT :	MR. KRISHAN KUMAR KHANNA 98 POLL HILL ROAD UB10 0QE		
REV	DATES	COMMENTS	DRG NO :
			1RUSSETT CLOSE - 010
SCALE:			1:50@A3
<p>ICREATE DESIGN LIMITED Planning & Designing of All Types of Building Works 1 CRABTREE CLOSE, BUSHEY, WID23 3BJ Tel: 07886759400 ; EM: ikreated@gmail.com</p>			