

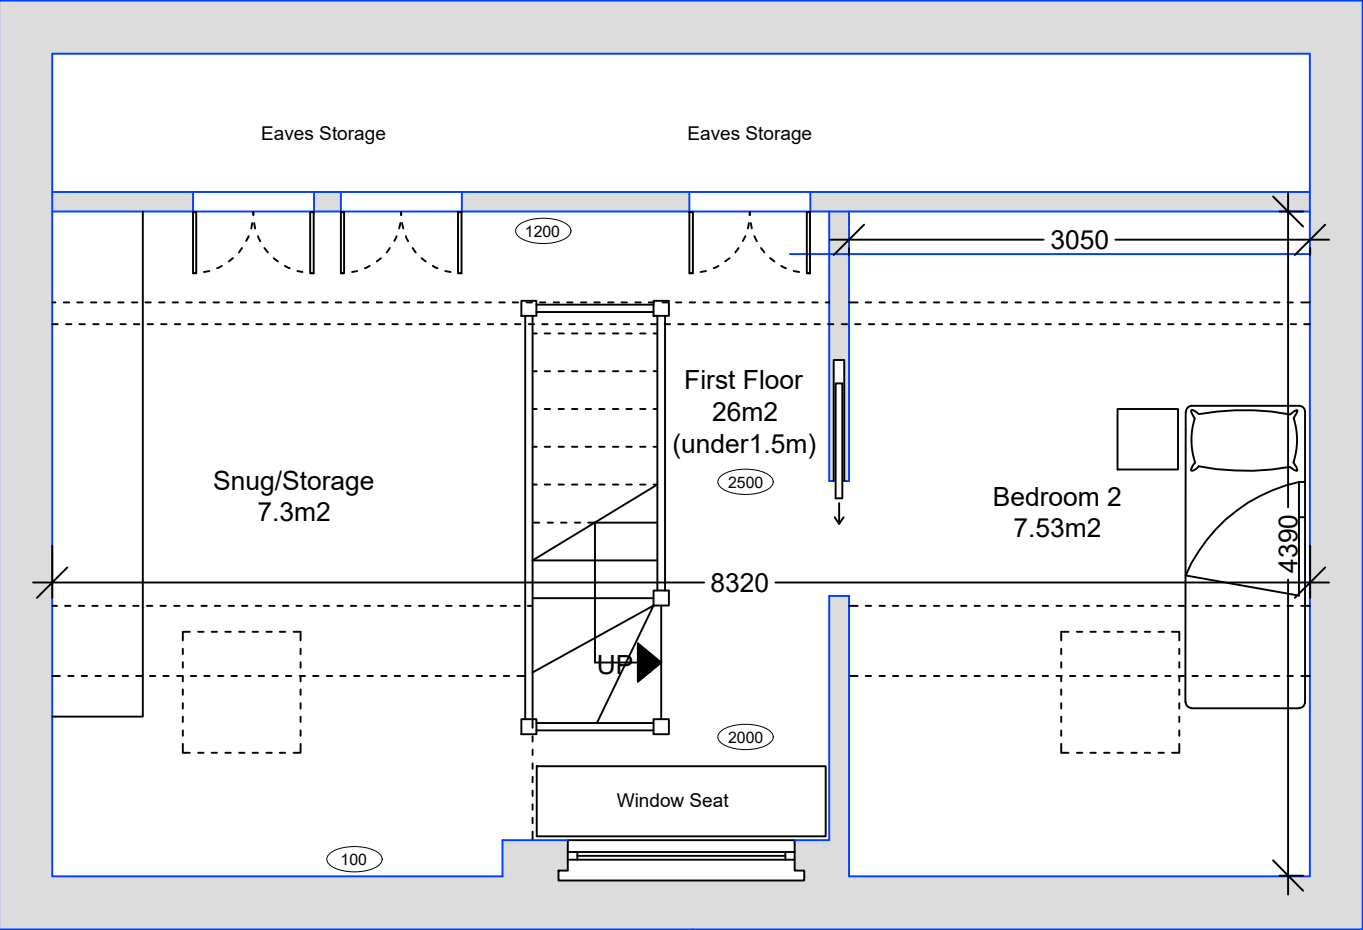


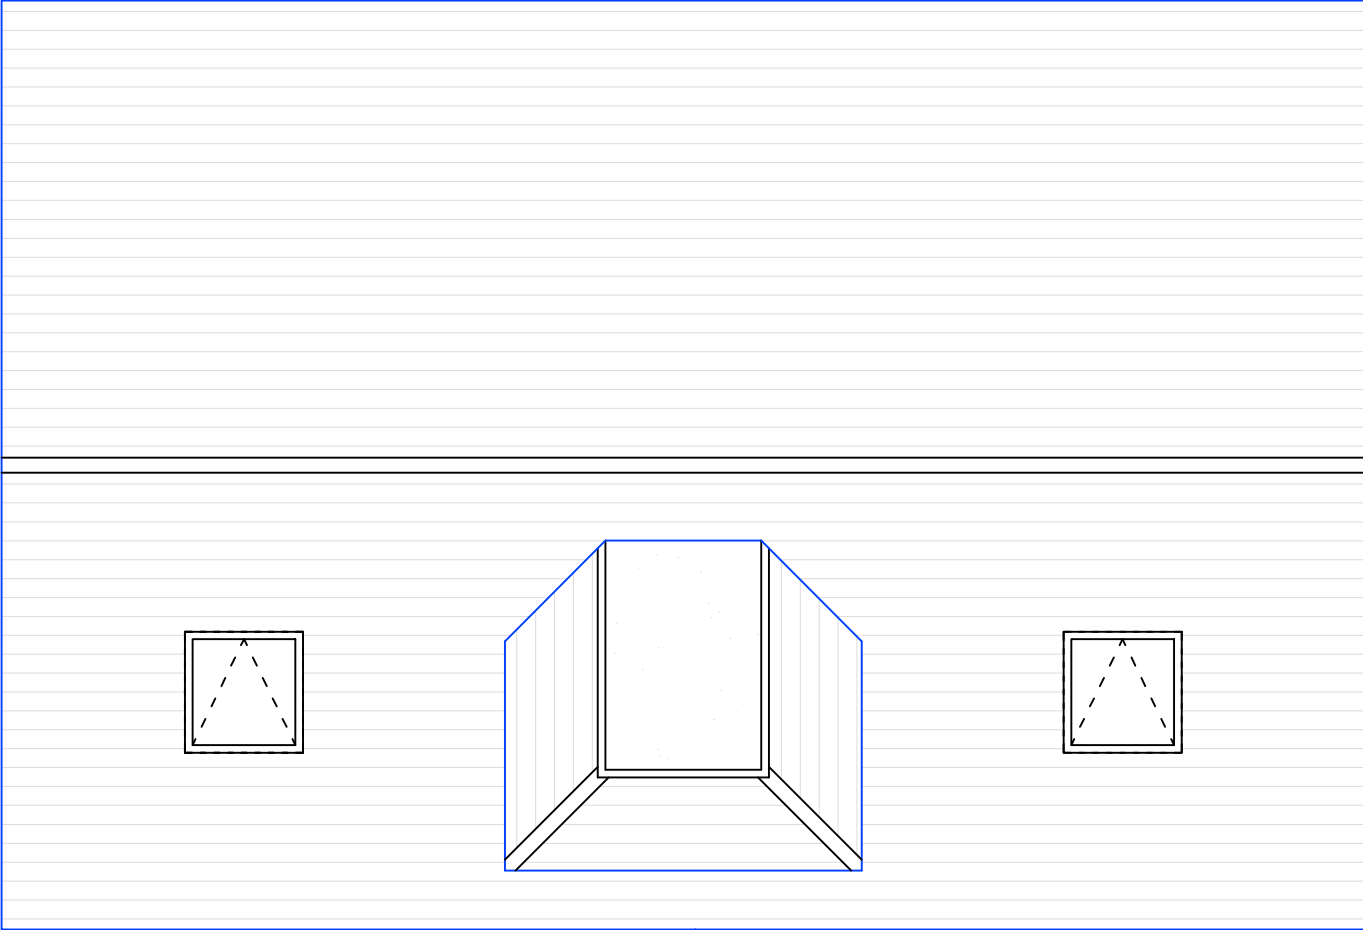

○ First Floor Plan
1 : 5 0

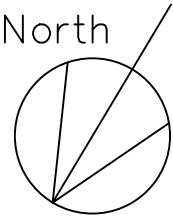

○ Roof Plan
1 : 5 0

- NOTES GENERAL:**
- Work to figured dimensions and relative position only, confirm to designer
 - This drawing is to be read in conjunction with all relevant drawings, detailed specifications where applicable and all associated drawings in this series (if any)
 - Any discrepancy on this drawing is to be reported immediately to Oakman Architecture Ltd for clarification
 - The contractor is responsible for all temporary works and for the stability of the works in progress



	11.12.23	BJS			
Revision	Date	Drawn	Designer	Checked	Approved

Revision History

OAKMAN
ARCHITECTURE.

● Address: 7 Denham Way, Denham UB9 5AX
● Mob : 07787197752
E_mail : benjamin@oakmanltd.com

Project Address:

18 Mead Road
Uxbridge
UB8 1AU

Client:

M Barnes

PROPOSED

Drawing Number: 2381-PL-102
Scales: 1:50 © A3
Rev. No. A