






Front Elevation
1:100

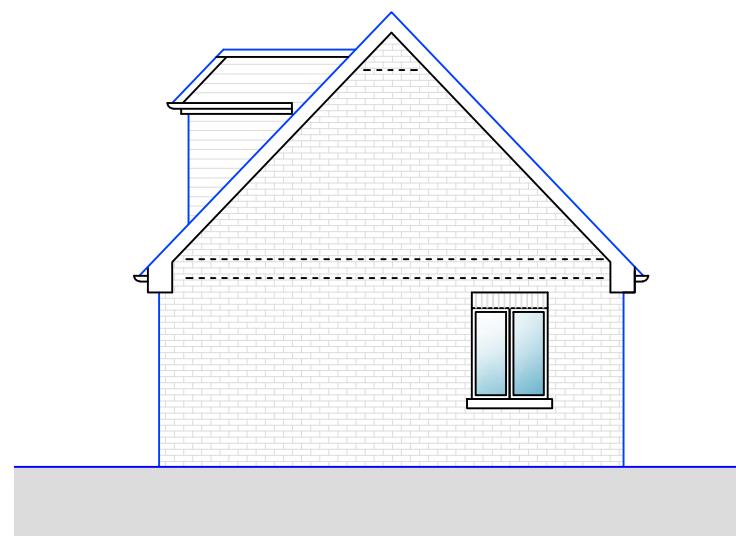


Side Elevation 1
1:100

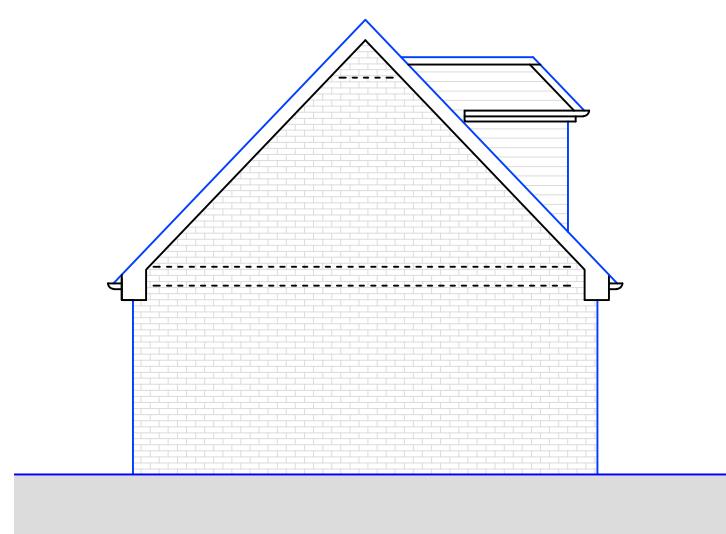

Side Elevation 2
1:100

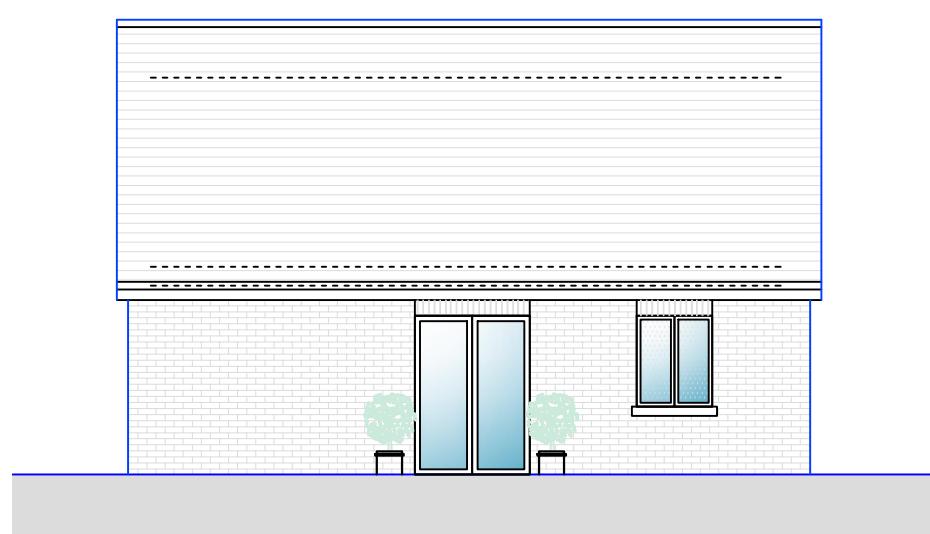

Rear Elevation
1:100

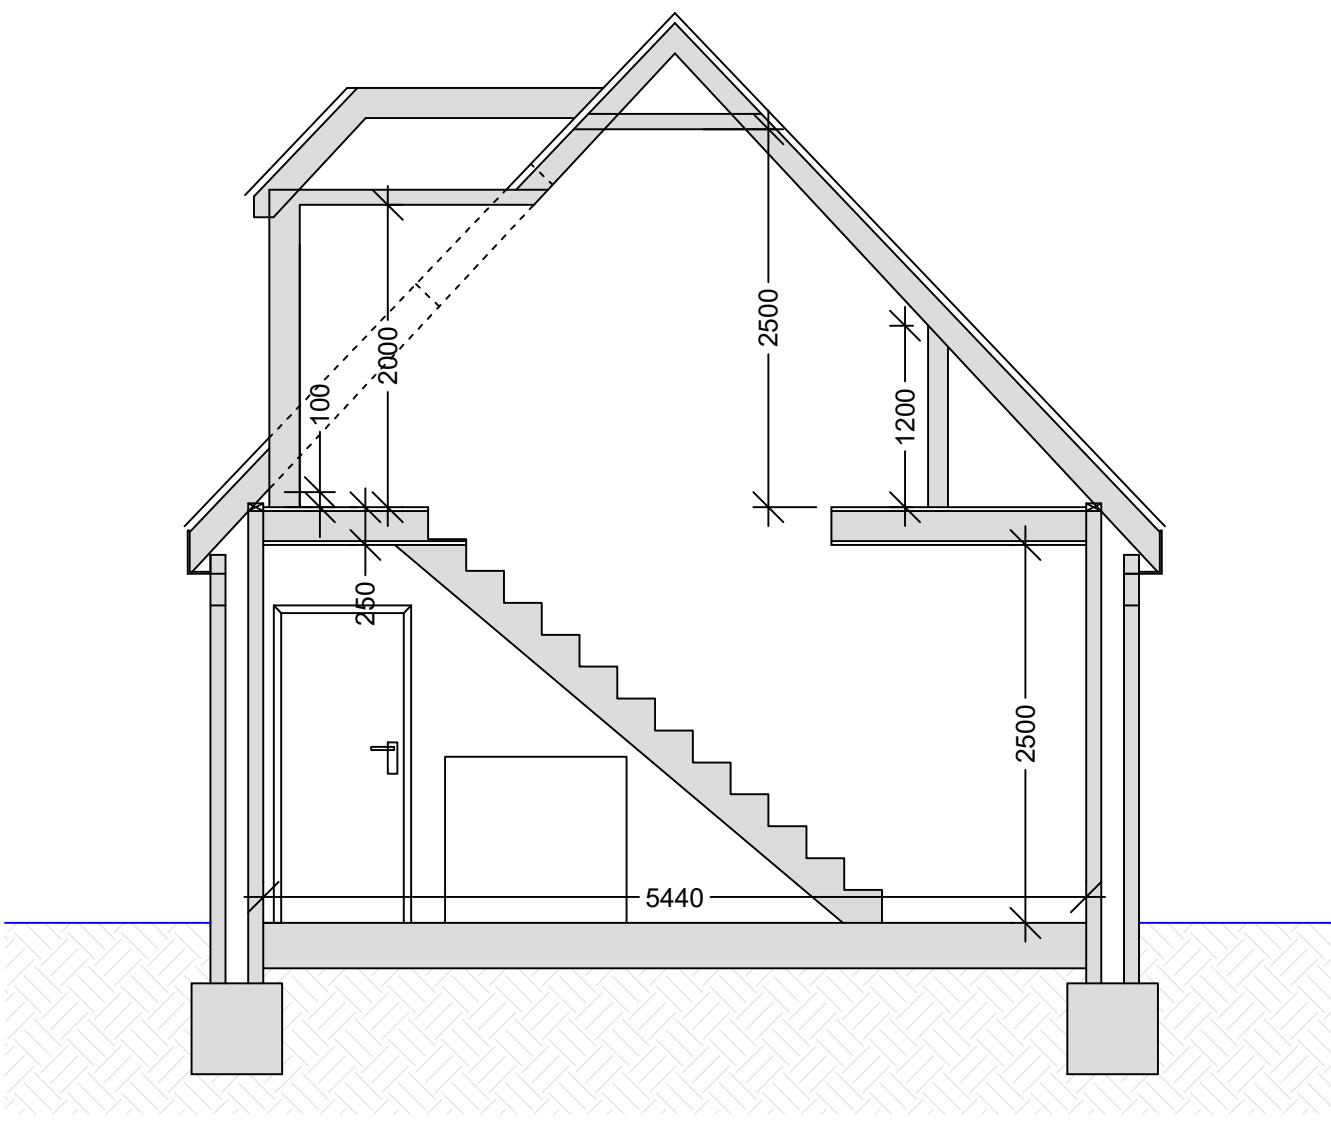

Section A - A
1:50

1:50 0 1 2 5m

NOTES GENERAL:

- Work to figured dimensions and relative position only, confirm to designer
- This drawing is to be read in conjunction with all relevant drawings, detailed specifications where applicable and all associated drawings in this series (if any)
- Any discrepancy on this drawing is to be reported immediately to Oakman Architecture Ltd for clarification
- The contractor is responsible for all temporary works and for the stability of the works in progress

	27.10.23	BJS			
Revision	Date	Drawn	Designer	Checked	Approved

Revision History

OAKMAN
ARCHITECTURE.

© Address:
7 Denham Way,
Denham
UB9 5AX

© Mob : 07787197752
E mail : benjamin@oakmantld.com

Project Address:
18 Mead Road
Uxbridge
UB8 1AU

Client:
M Barnes

PROPOSED
Drawing Number:
2381-PL-103
Scales:
1:50 @ A3
Rev. No.
—