




No.	Description	Date

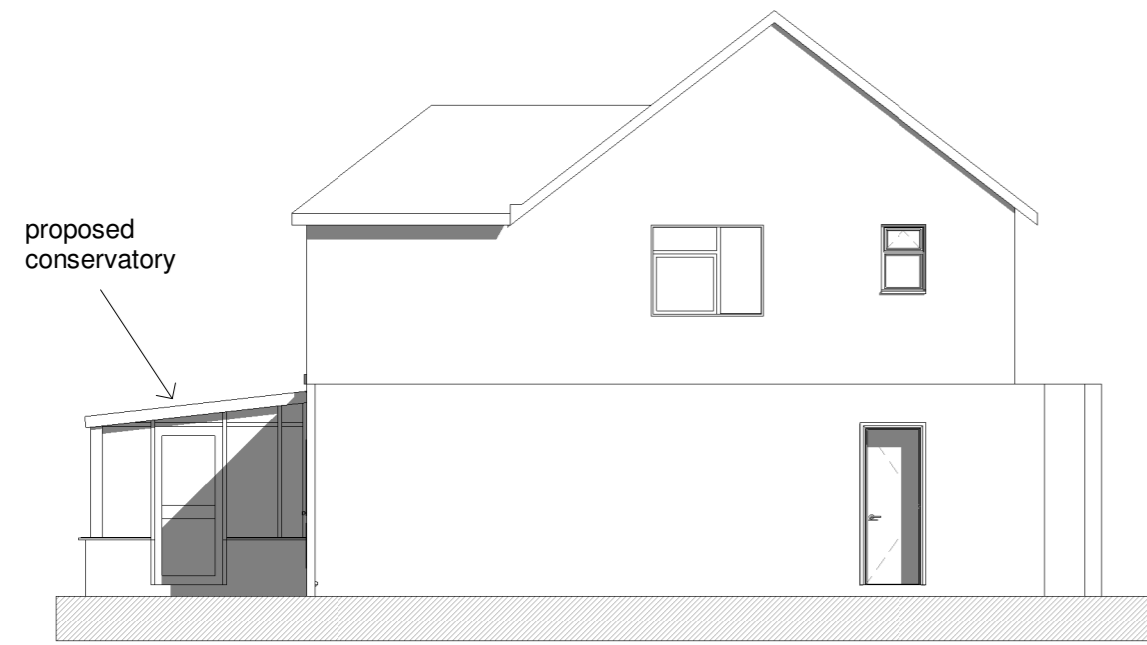


South elevation (proposed)
1 : 100

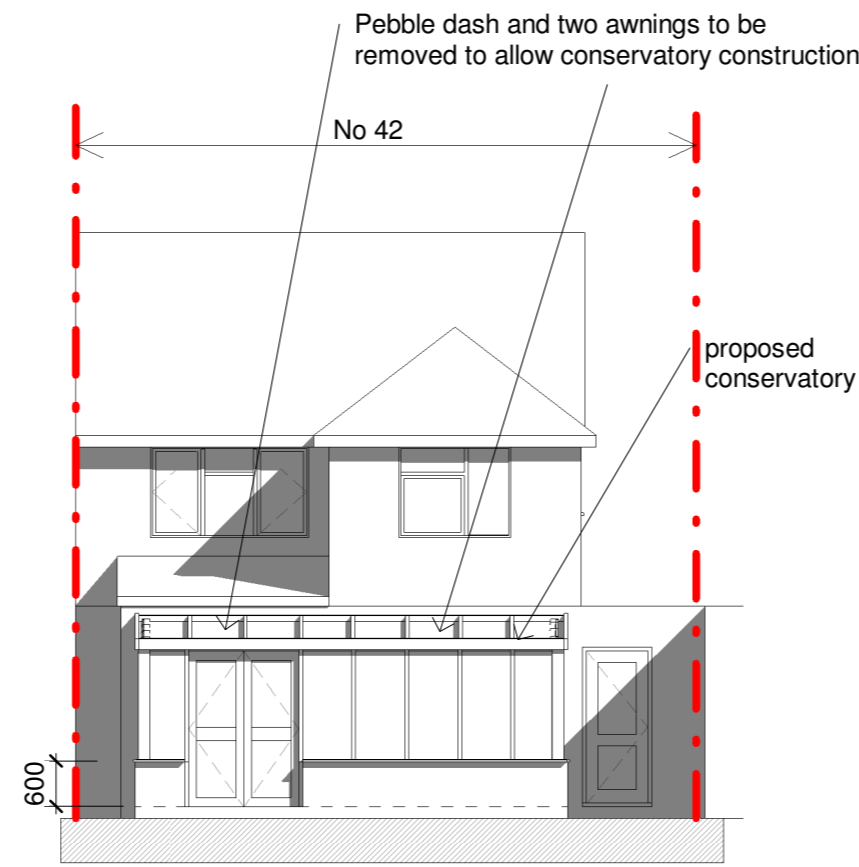


West elevation (proposed)
1 : 100

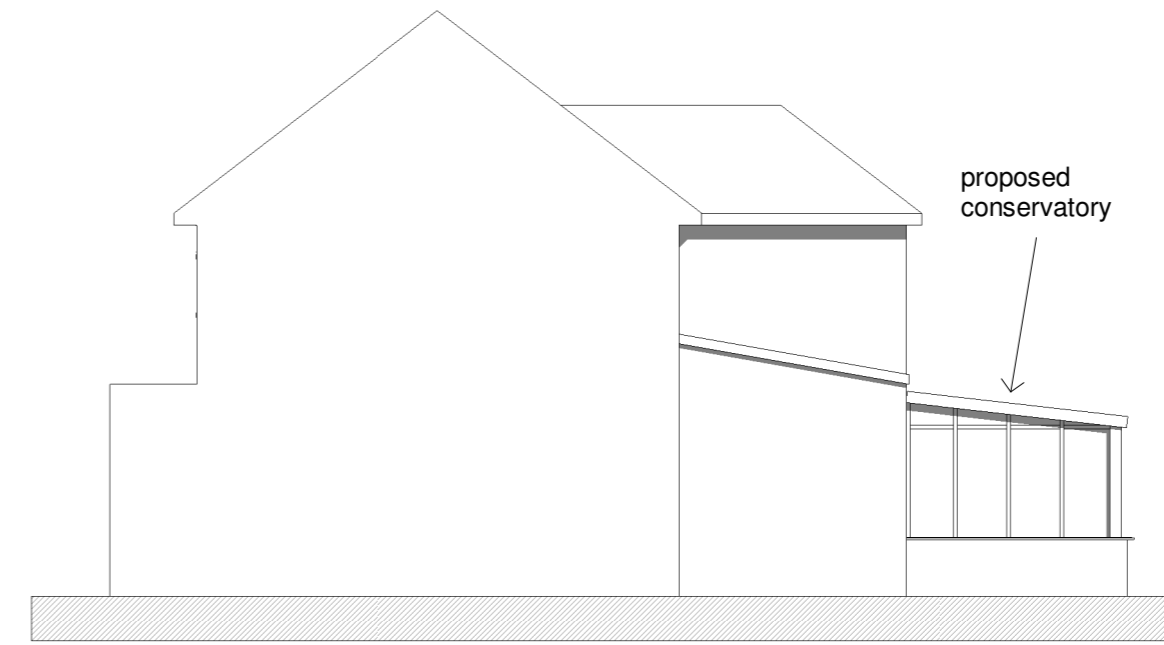

North elevation (proposed)
1 : 100

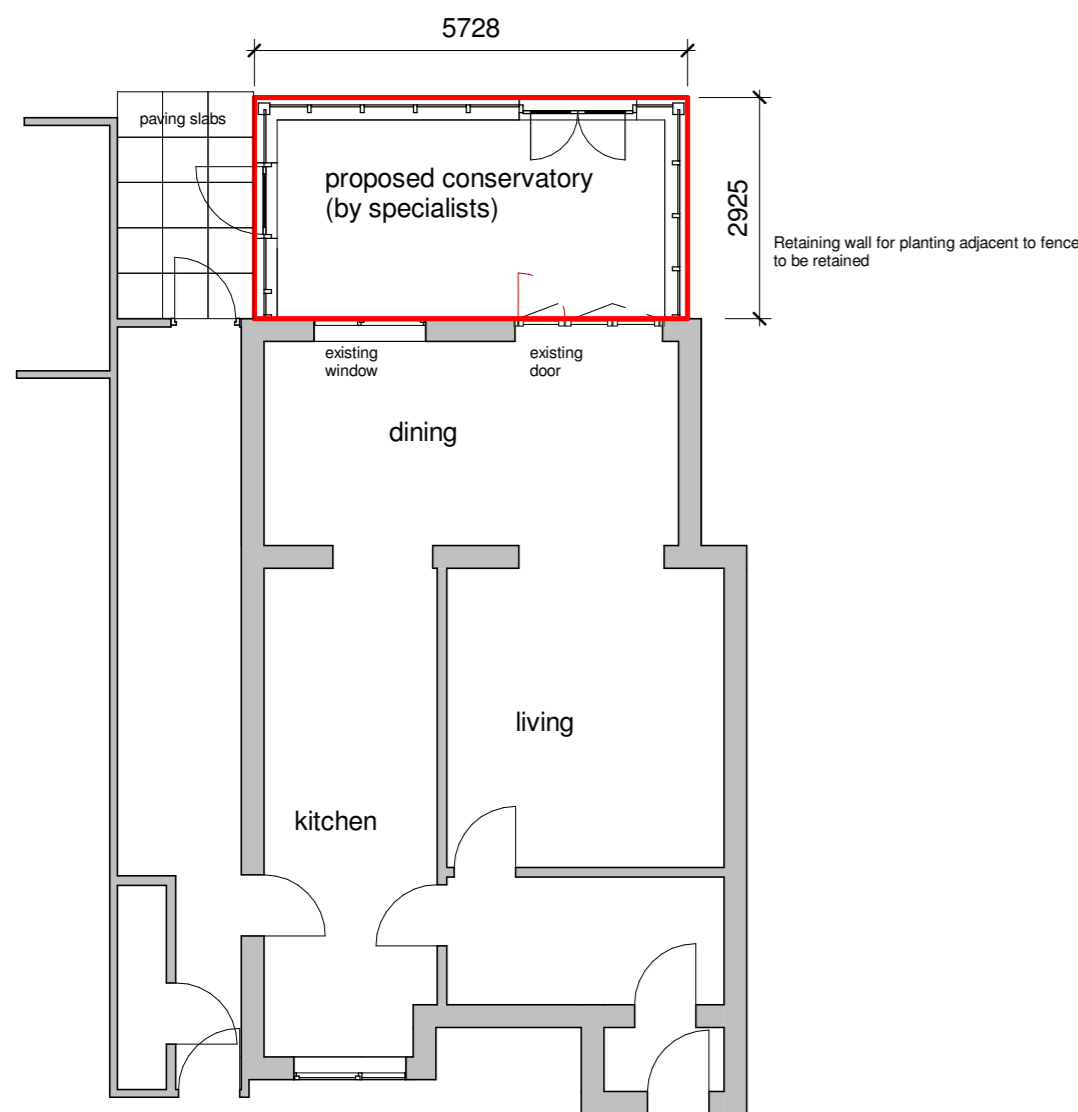

Ground floor (proposed)
1 : 100

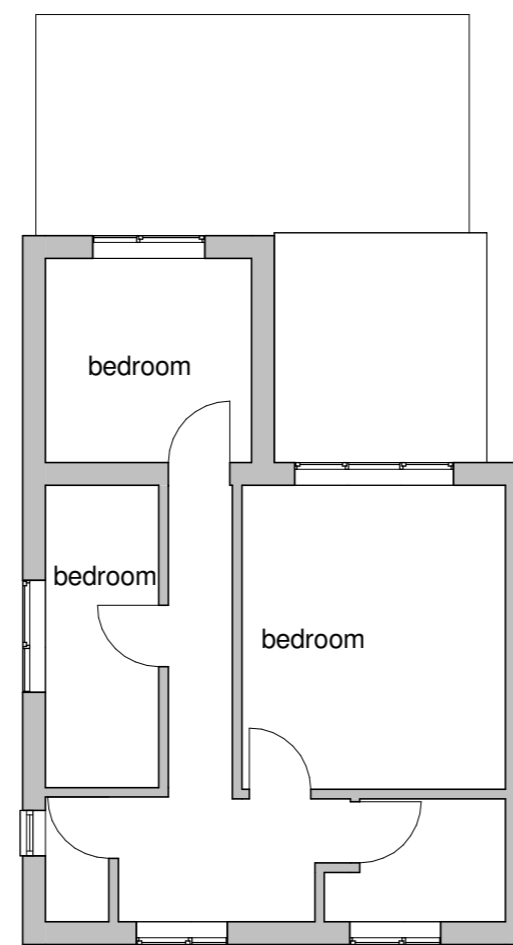

First floor (proposed)
1 : 100



L2 Building Design Services Ltd
7A Long Park, Amersham, Bucks, HP6 5JX
Telephone: 01494 432389 / 07493 281319

CLIENT
Owner

PROJECT
42 Burleigh Road, Uxbridge, UB10 9BE

TITLE
Proposed plans and elevations

SCALE (@ A2) JOB NO. DRAWN BY
1 : 100 25 0120 Author

DWG NO. DATE
25 0120-2 A 02/03/26

