


FOR CONSTRUCTION PURPOSES DO NOT SCALE FROM THIS DRAWING.
ALL DIMENSIONS TO BE CHECKED ON SITE. ANY DISCREPANCIES MUST BE
REPORTED TO THE ARCHITECT FOR VERIFICATION PRIOR TO
COMMENCEMENT OF THE EFFECTED WORKS. IF IN DOUBT ASK. THIS
DRAWING IS COPYRIGHT.

Rev No	Date	Revision note
P1	19th Aug '22	PRELIMINARY ISSUE




FRONT ELEVATION

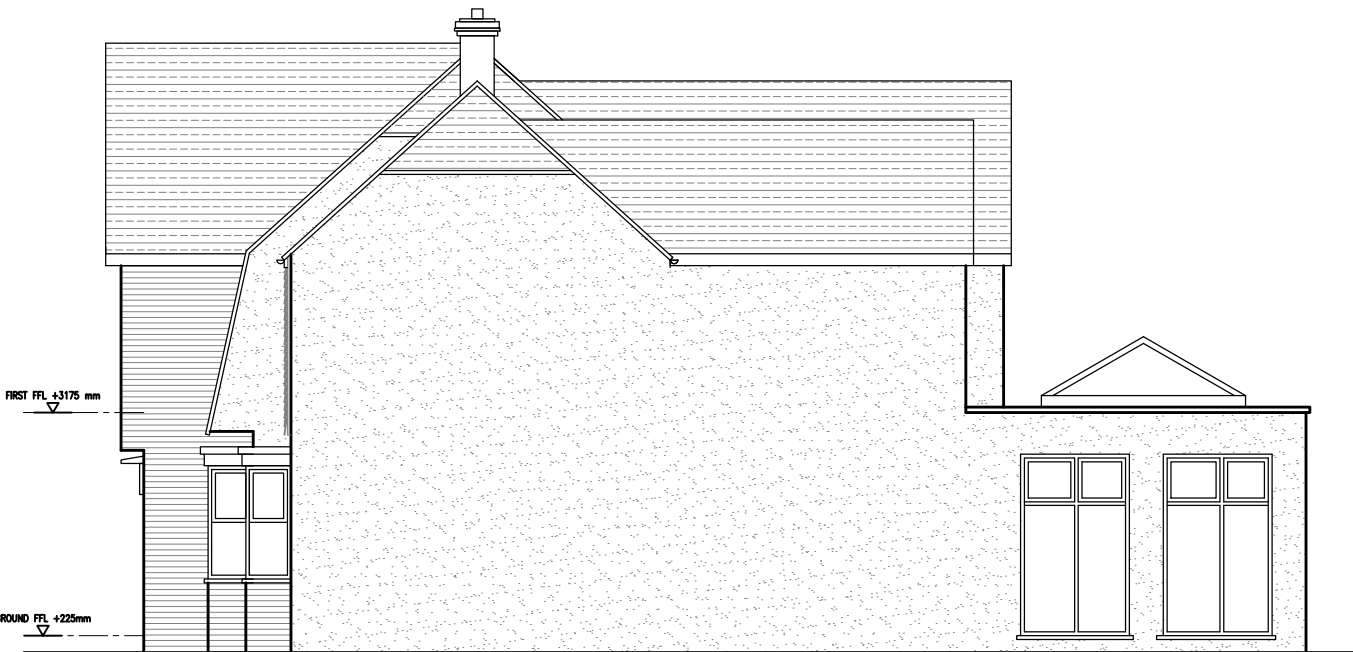


SIDE ELEVATION (FACING No.52)



REAR ELEVATION

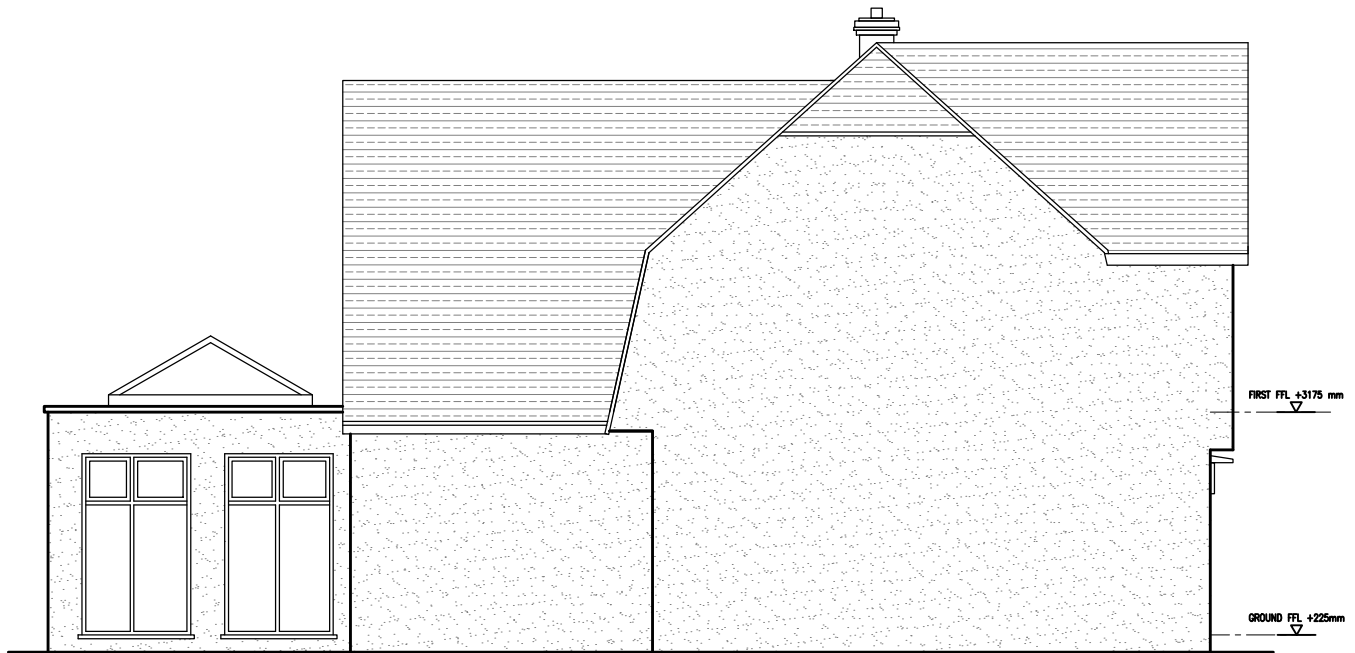

SIDE ELEVATION (FACING No.56)

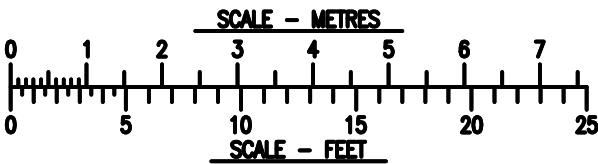

jpb
architects

BROOK HOUSE
54A COWLEY MILL ROAD
UXBRIDGE UB8 2FX
TEL: (01895) 272 446
FAX: (01895) 272 483
EMAIL: admin@jpbarchitects.co.uk

JOB TITLE
54 SWAKELEYS DRIVE
ICKENHAM
UB10 8QE

DRG TITLE
Proposed Elevations

SCALE		DATE
1:100 @ A3		Aug '22
JOB NO.	DRG NO.	REV
10520	621	PI