


TORCROSS ROAD

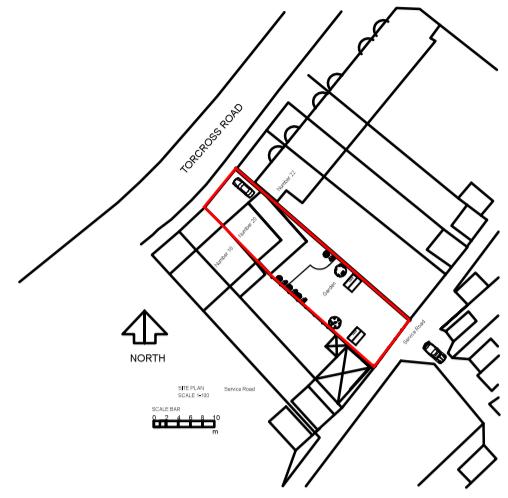

SCALE BAR

0 2 4 6 8 10
m



| REV. | NOTES | DATE | BY |
|--|--|-------------|----|
| DO NOT SCALE. WRITTEN DIMENSIONS TO BE USED IN PREFERENCE TO SCALED DIMENSIONS. ALL DIMENSIONS TO BE CHECKED ON SITE BY CONTRACTOR & ALL DISCREPANCIES TO BE REPORTED TO SMITH COLDHAM DESIGN LTD. | | | |
| CLIENT | Mr and Mrs Naylor | | |
| JOB TITLE | 20 Torcross Road Ruislip HA4 0TB | | |
| DRAWING TITLE Site and Location Plan as Existing | | | |
| SCALE | 1-100 & 1-1250 @ A1 | DRAWING NO | |
| DATE | March 2025 | 6127-25-100 | |
| DRAWN BY | Patrick Smith MCSD | REVISION | |
|  scd smith coldham design ltd 55 LIME GROVE, RUISLIP, MIDDLESEX, HA4 8RL M: 07744 76519 T: 020 8869 9681 E: patrick@smithcoldham.net design - architecture - brand development - project management | | | |