




NOTES
Dimensions are not to be scaled from this drawing.

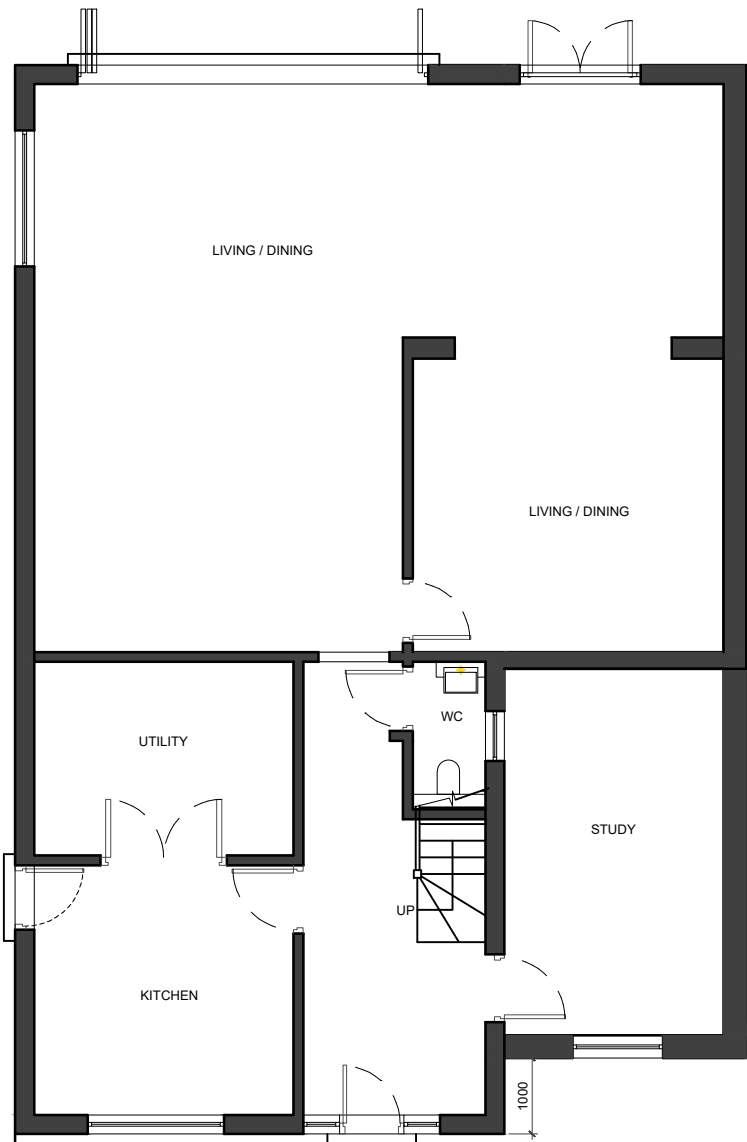


01 - GROUND FLOOR PLAN

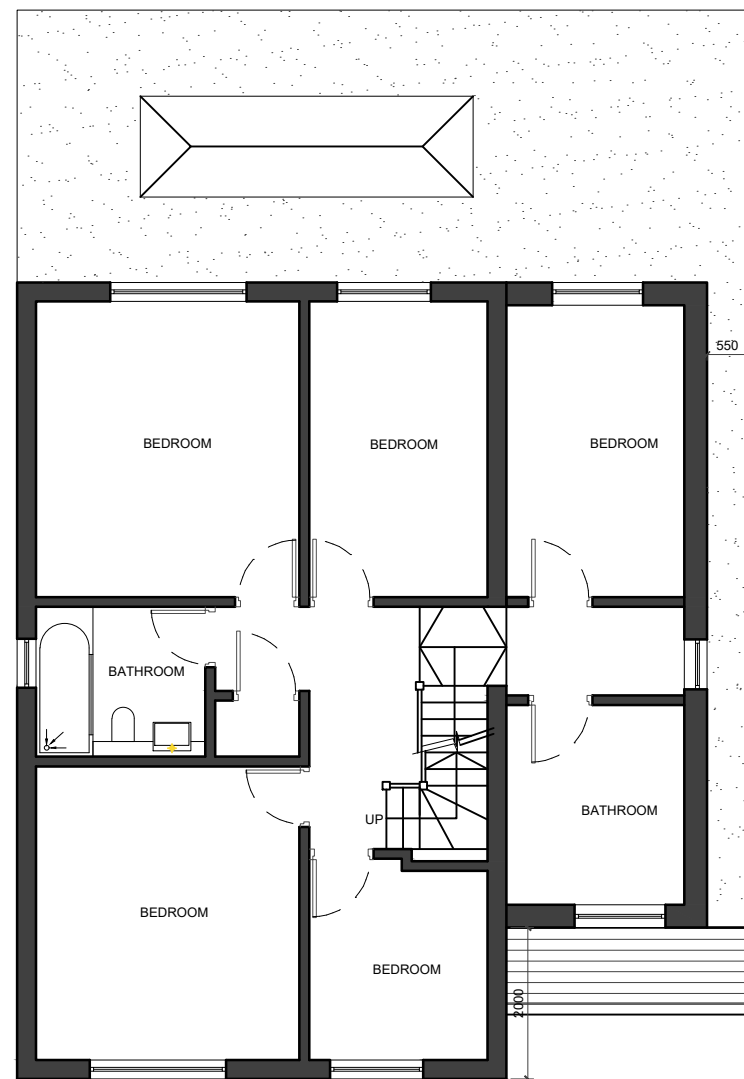

02 - FIRST FLOOR PLAN

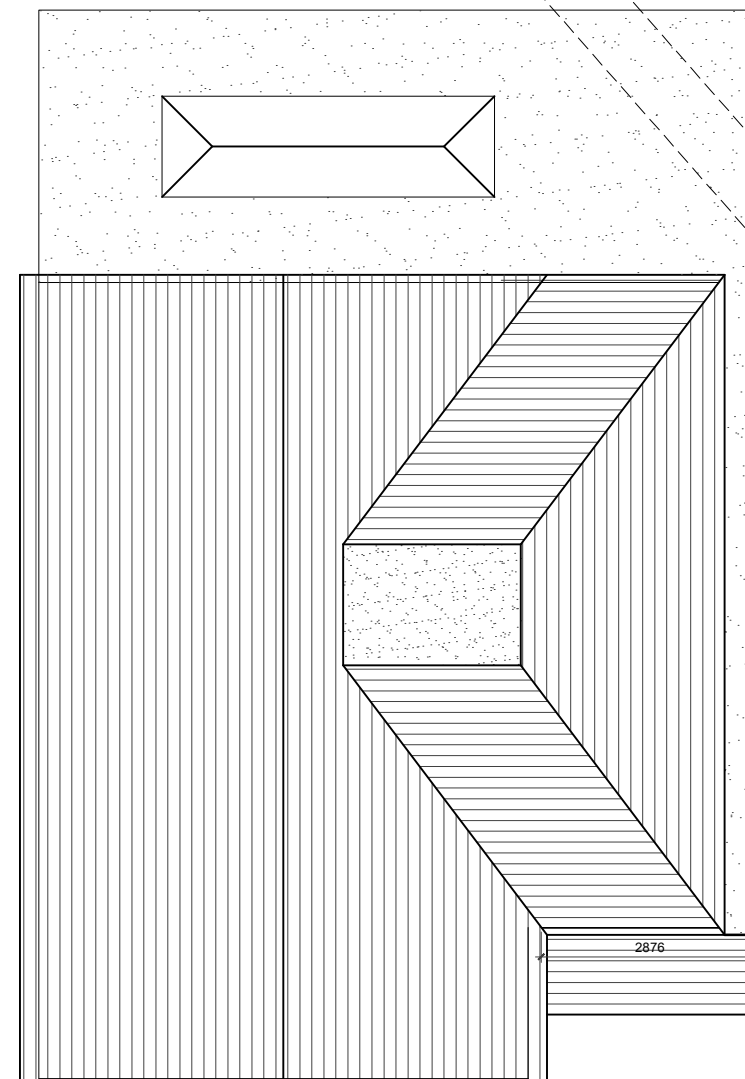


03 - ROOF PLAN

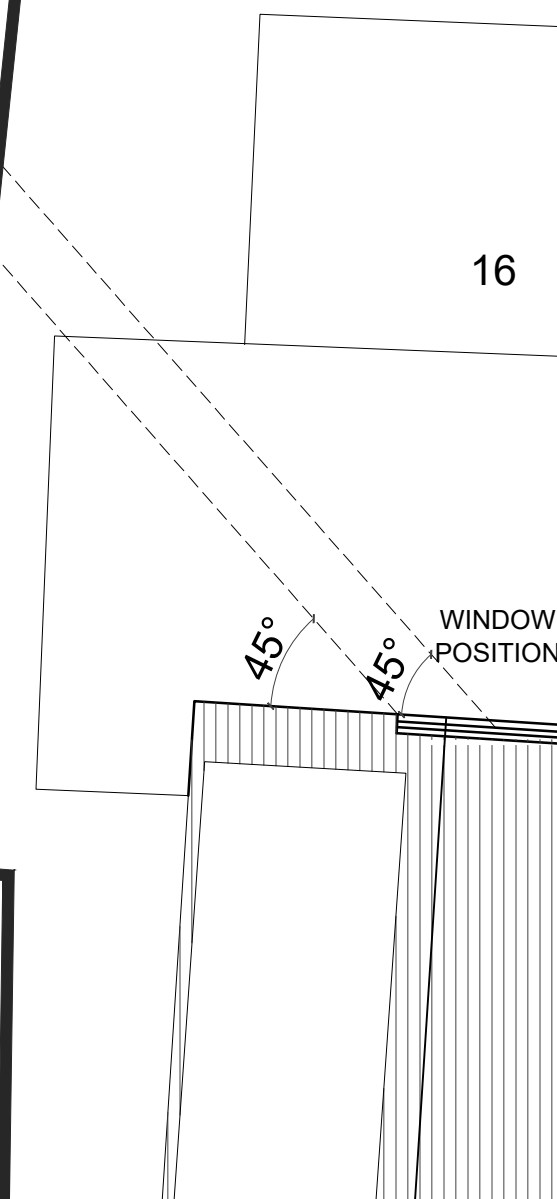

WINDOW POSITION
AT NO. 16

BUILDING IS ORIENTED
AT AN ANGLE AND NOT
PARALLEL TO NO. 18

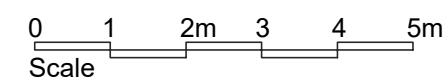

DESIGN ENDEAVOURS 31 LYNCREFT GARDENS, HOUNSLOW LONDON, TW3 2GT M: 0786550774, 07883602259 E: design.endeavour@gmail.com			
Project		18 RUFUS CLOSE, RUISLIP LONDON, HA4 0QU	
Title PROPOSED PLANS			
Scale	Drawn	Approved	Date
1:100@A3	MU/TA		MAY 22
Job No.	Drawing No.	Rev.	
DE-774	P- 18RC-04		