


EXISTING GROUND FLOOR

LEGEND:

- 240LTR GENERAL WASTE
- 240LTR RECYCLING WASTE

This drawing is prepared solely for design and planning submission purposes. It is not intended or suitable for either building regulations or construction purposes and should not be used for such. All dimension shall be checked and confirmed with site rep. and any discrepancies between the drawings and site shall be reported to PM. This drawing to be read in conjunction with engineers specification and details. For construction information please refer to all drawings and specification of works.

For any structural steelworks details please refer to structural engineer's drawings & calculations.
The copyright of the drawing and designs remains with Extension Architecture. All copies are only for information about the application, they may not be used for any other purpose without the express written permission of Extension Architecture.

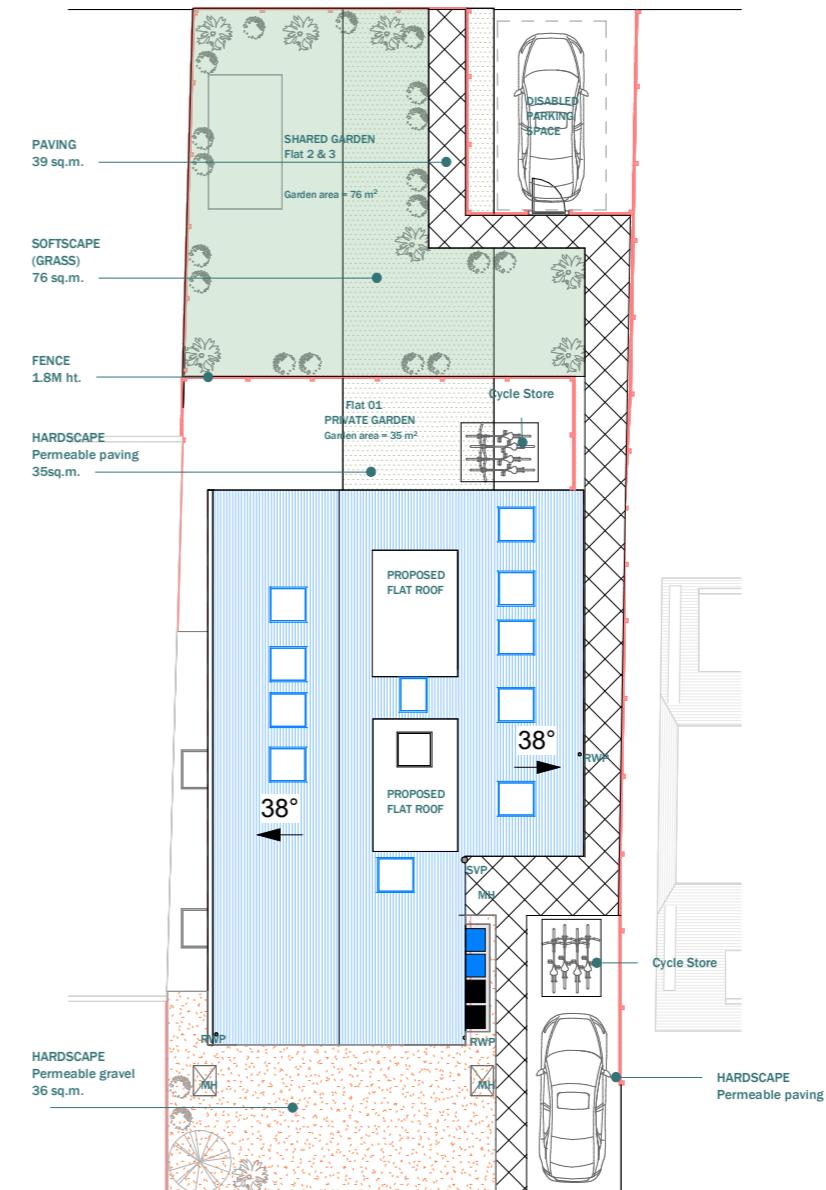

PROPOSED GROUND FLOOR

CLIENT

William Ormrod

PROJECT

48 & 50 Station Road, Ruislip, HA4 6RZ

TITLE

Landscape Details

NOTES

Scale 1:100
@A3

1m

LEGEND:

- EXISTING WALL
- PROPOSED WALL
- DEMOLISHED LINE
- INVISIBLE LINE

10m

SCALE
As indicated

DATE
24-02-2025

VERSION

DATE

DRAWN
DS/OG

DESCRIPTION

VERSION

SHEET REF. NO
48 & 50 SR -PL -00-A