




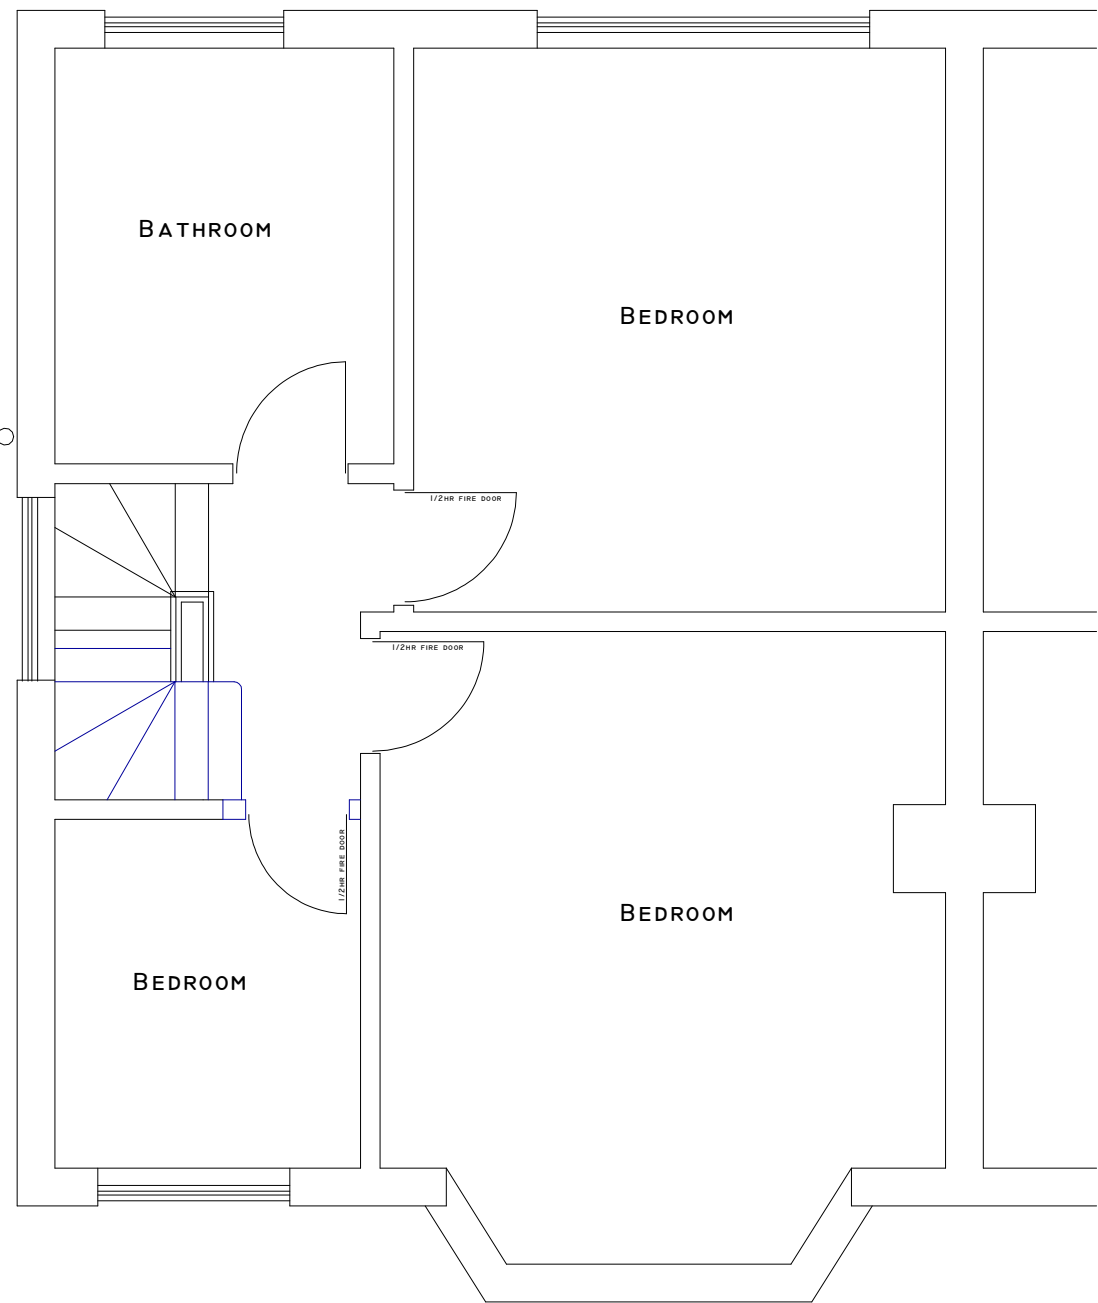

PROPOSED FIRST FLOOR

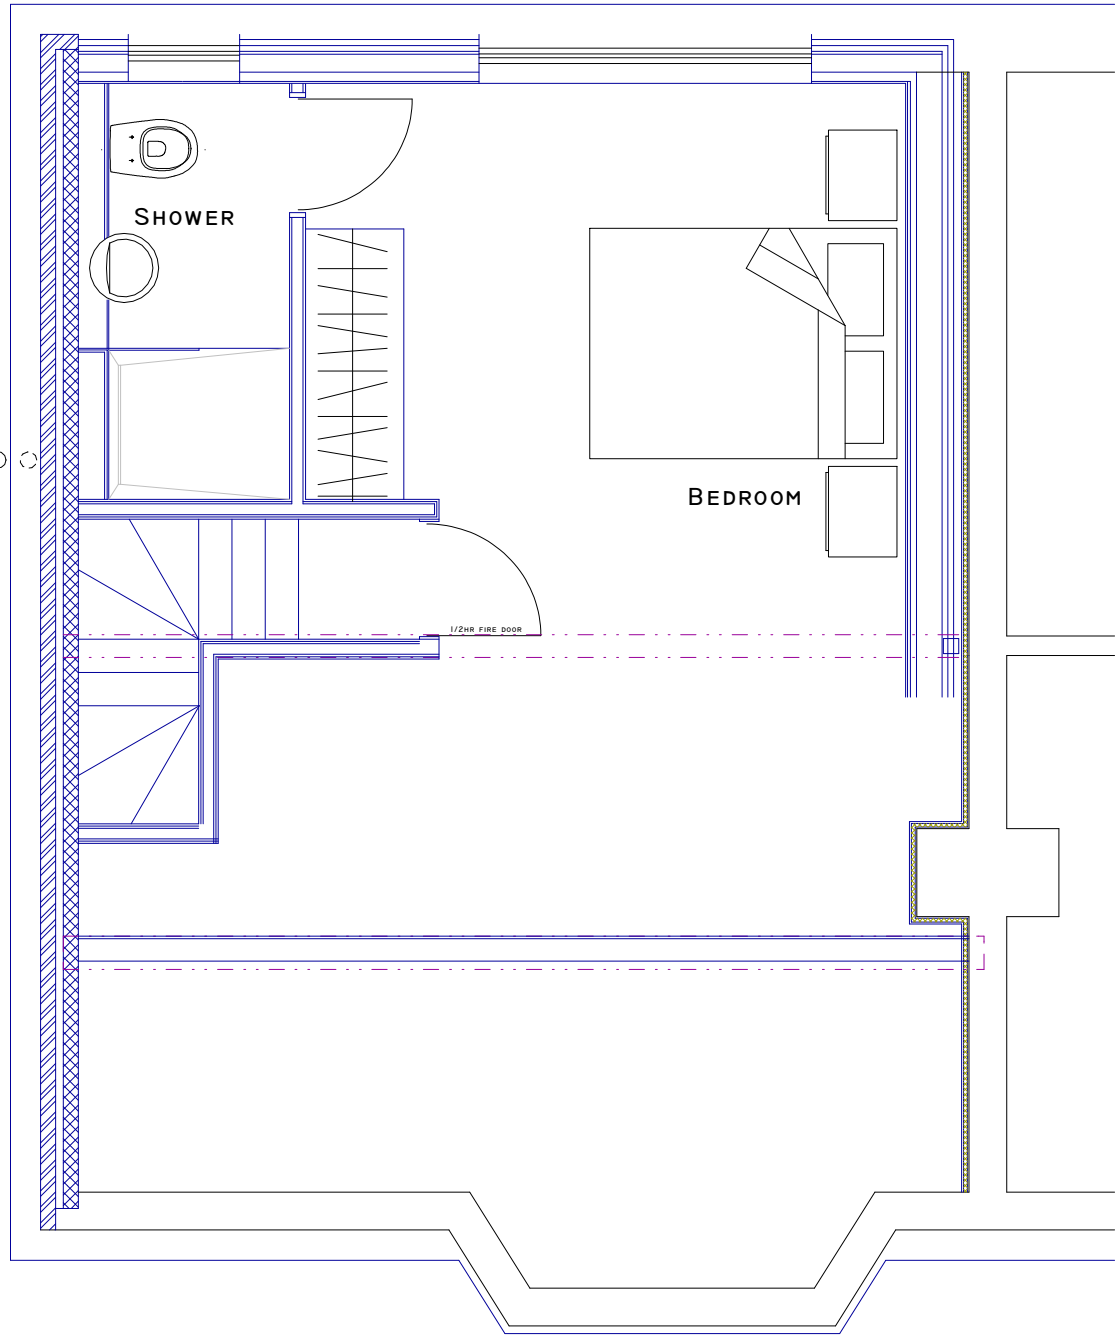

PROPOSED LOFT FLOOR

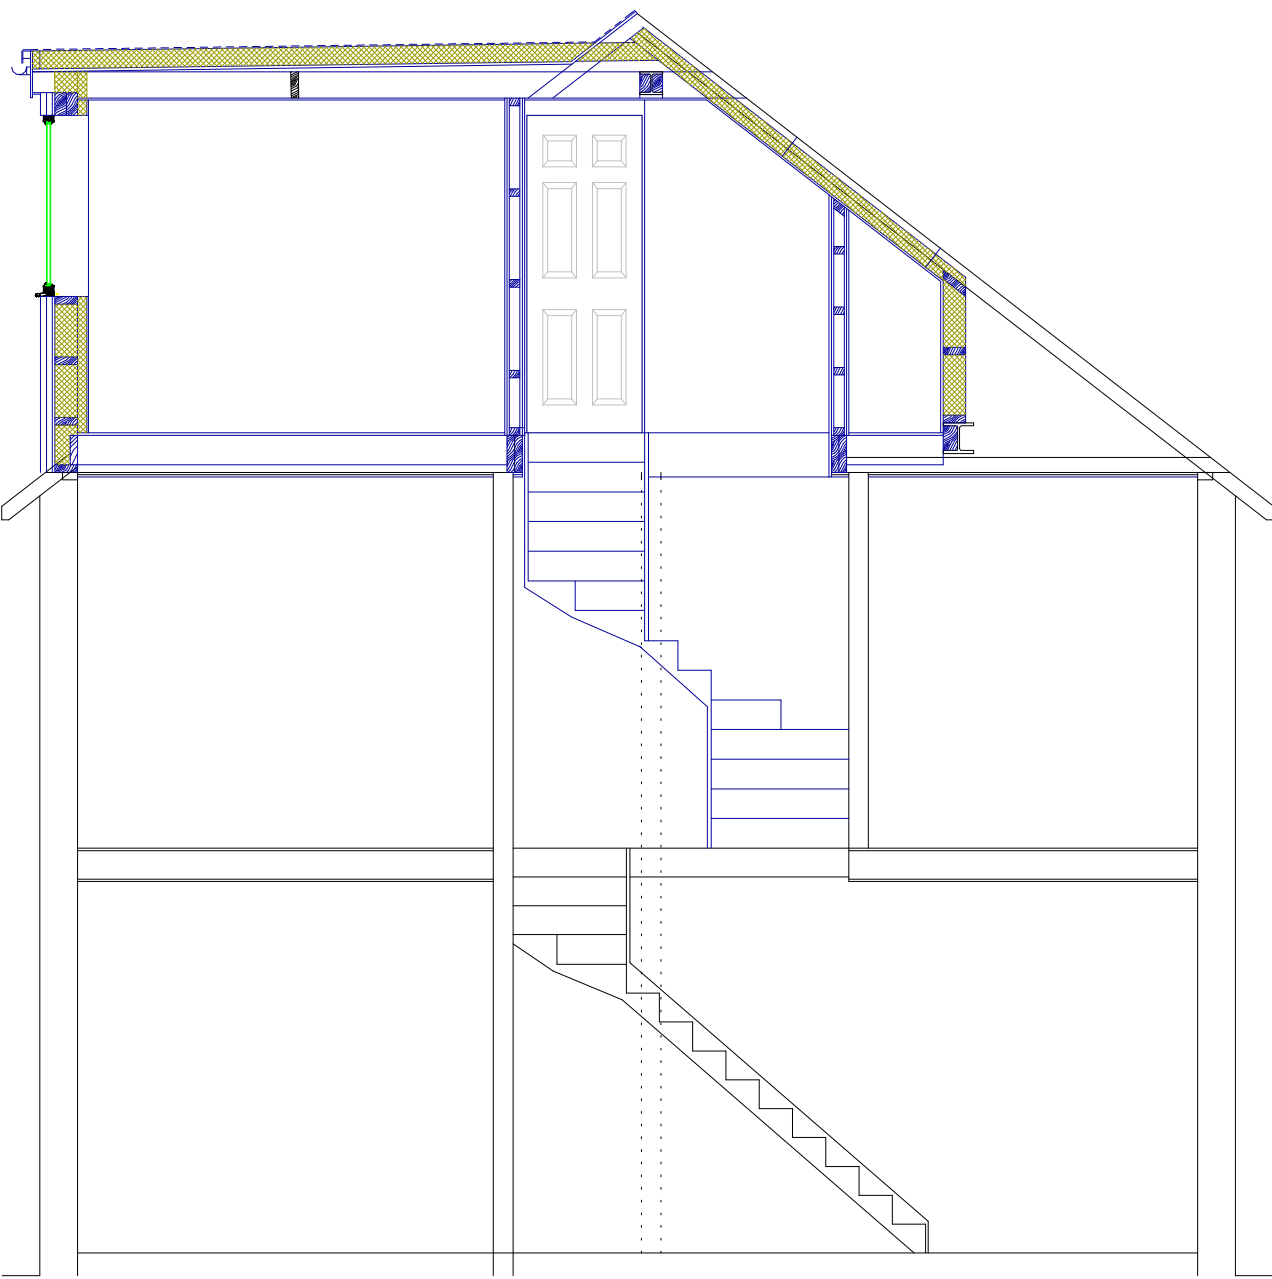

PROPOSED SECTION

PROJECT

16 Clovelly Avenue
Ickenham

PROPOSAL

Loft Conversion

SCALE: 1-50 @ A1

DRAWN: Andy Wilcock

DATE: 6th August 2026

DRAWING NUMBER	REV
555-2	

POPOSED PLANS

REV	DESCRIPTION	DATE

Drawings are not to be scaled from
Any discrepancies are to be report at the earliest opportunity
Drawings are copyright to Highford Design and Build Ltd

0m1m2m3m4m5m

HIGHFORD

DESIGN & BUILD

9 COPES SHROVES, HAZLEMERE, BUCKS HP15 7AG

07557 390205