


EXISTING ROOF PLAN

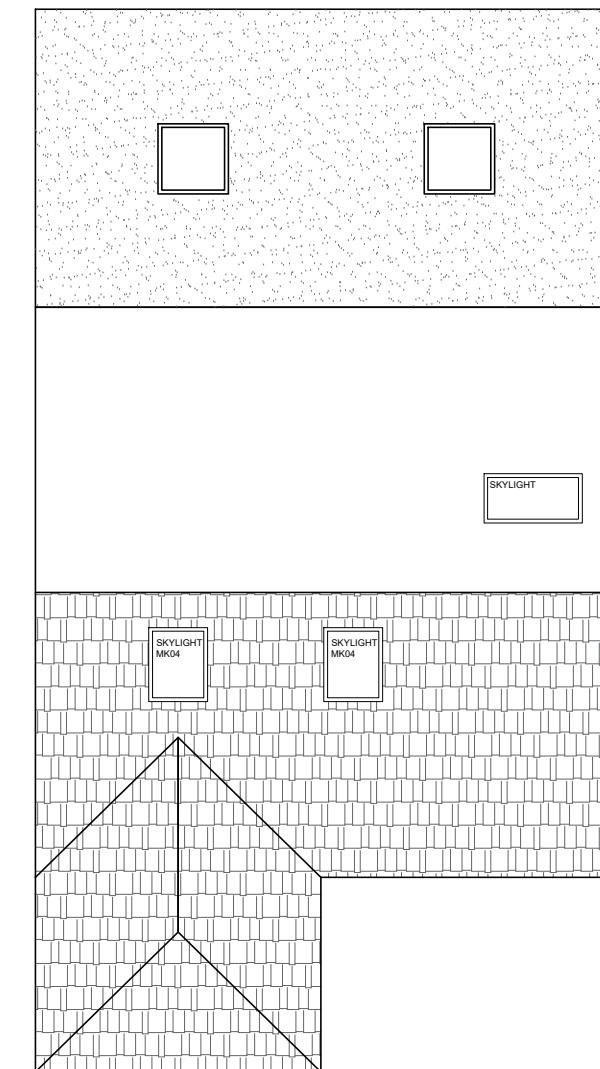

PROPOSED ROOF PLAN

|     |   |   |             |
|-----|---|---|-------------|
| 0   | 2 | 4 | 6m          |
| REV | - | - | DRAWN FF    |
| REV | - | - | CHECKED AP  |
| REV | - | - | SCALE 1:100 |