

Sign A



Sign B



Sign C



Sign A

Springflex 190mm profile, anodised powder-coated red (RAL 3020) aluminium box section complete with aluminium back. Internally illuminated and faced with anti-fade ultra violet protected digitally printed self-tensioning PVC skin. Fitted to cladding with self-drilling stainless steel tek screws as a first fix and then bolted to internal purlins/secondary steel with 8mm stainless steel bolts. Fixings can pick up anywhere from inside the sign box - no specific centres requirements.

Signs B & C

Springflex 140mm profile, anodised powder-coated aluminium box section complete with aluminium back. Internally illuminated and faced with anti-fade ultra violet protected digitally printed self-tensioning PVC skin. Fitted to cladding with self-drilling stainless steel tek screws as a first fix and then bolted to internal purlins/secondary steel with 8mm stainless steel bolts. Fixings can pick up anywhere from inside the sign box - no specific centres requirements.


- **Sign B (GardenWorld)** - sign case trim powder-coated red RAL 6005
- **Sign C (Café)** - sign case trim powder-coated dk blue RAL 190 60 25

Illumination

Tridonic LED modules plus converters, complete with 7 year maintenance free guarantee. Load max 4 Amps.

Luminance

Light Blue: 53cd/m² Red: 8cd/m² White (base pvc material): 155cd/m².
Average luminance for Home Bargains signs (brightest signs) approx. 55cd/m²

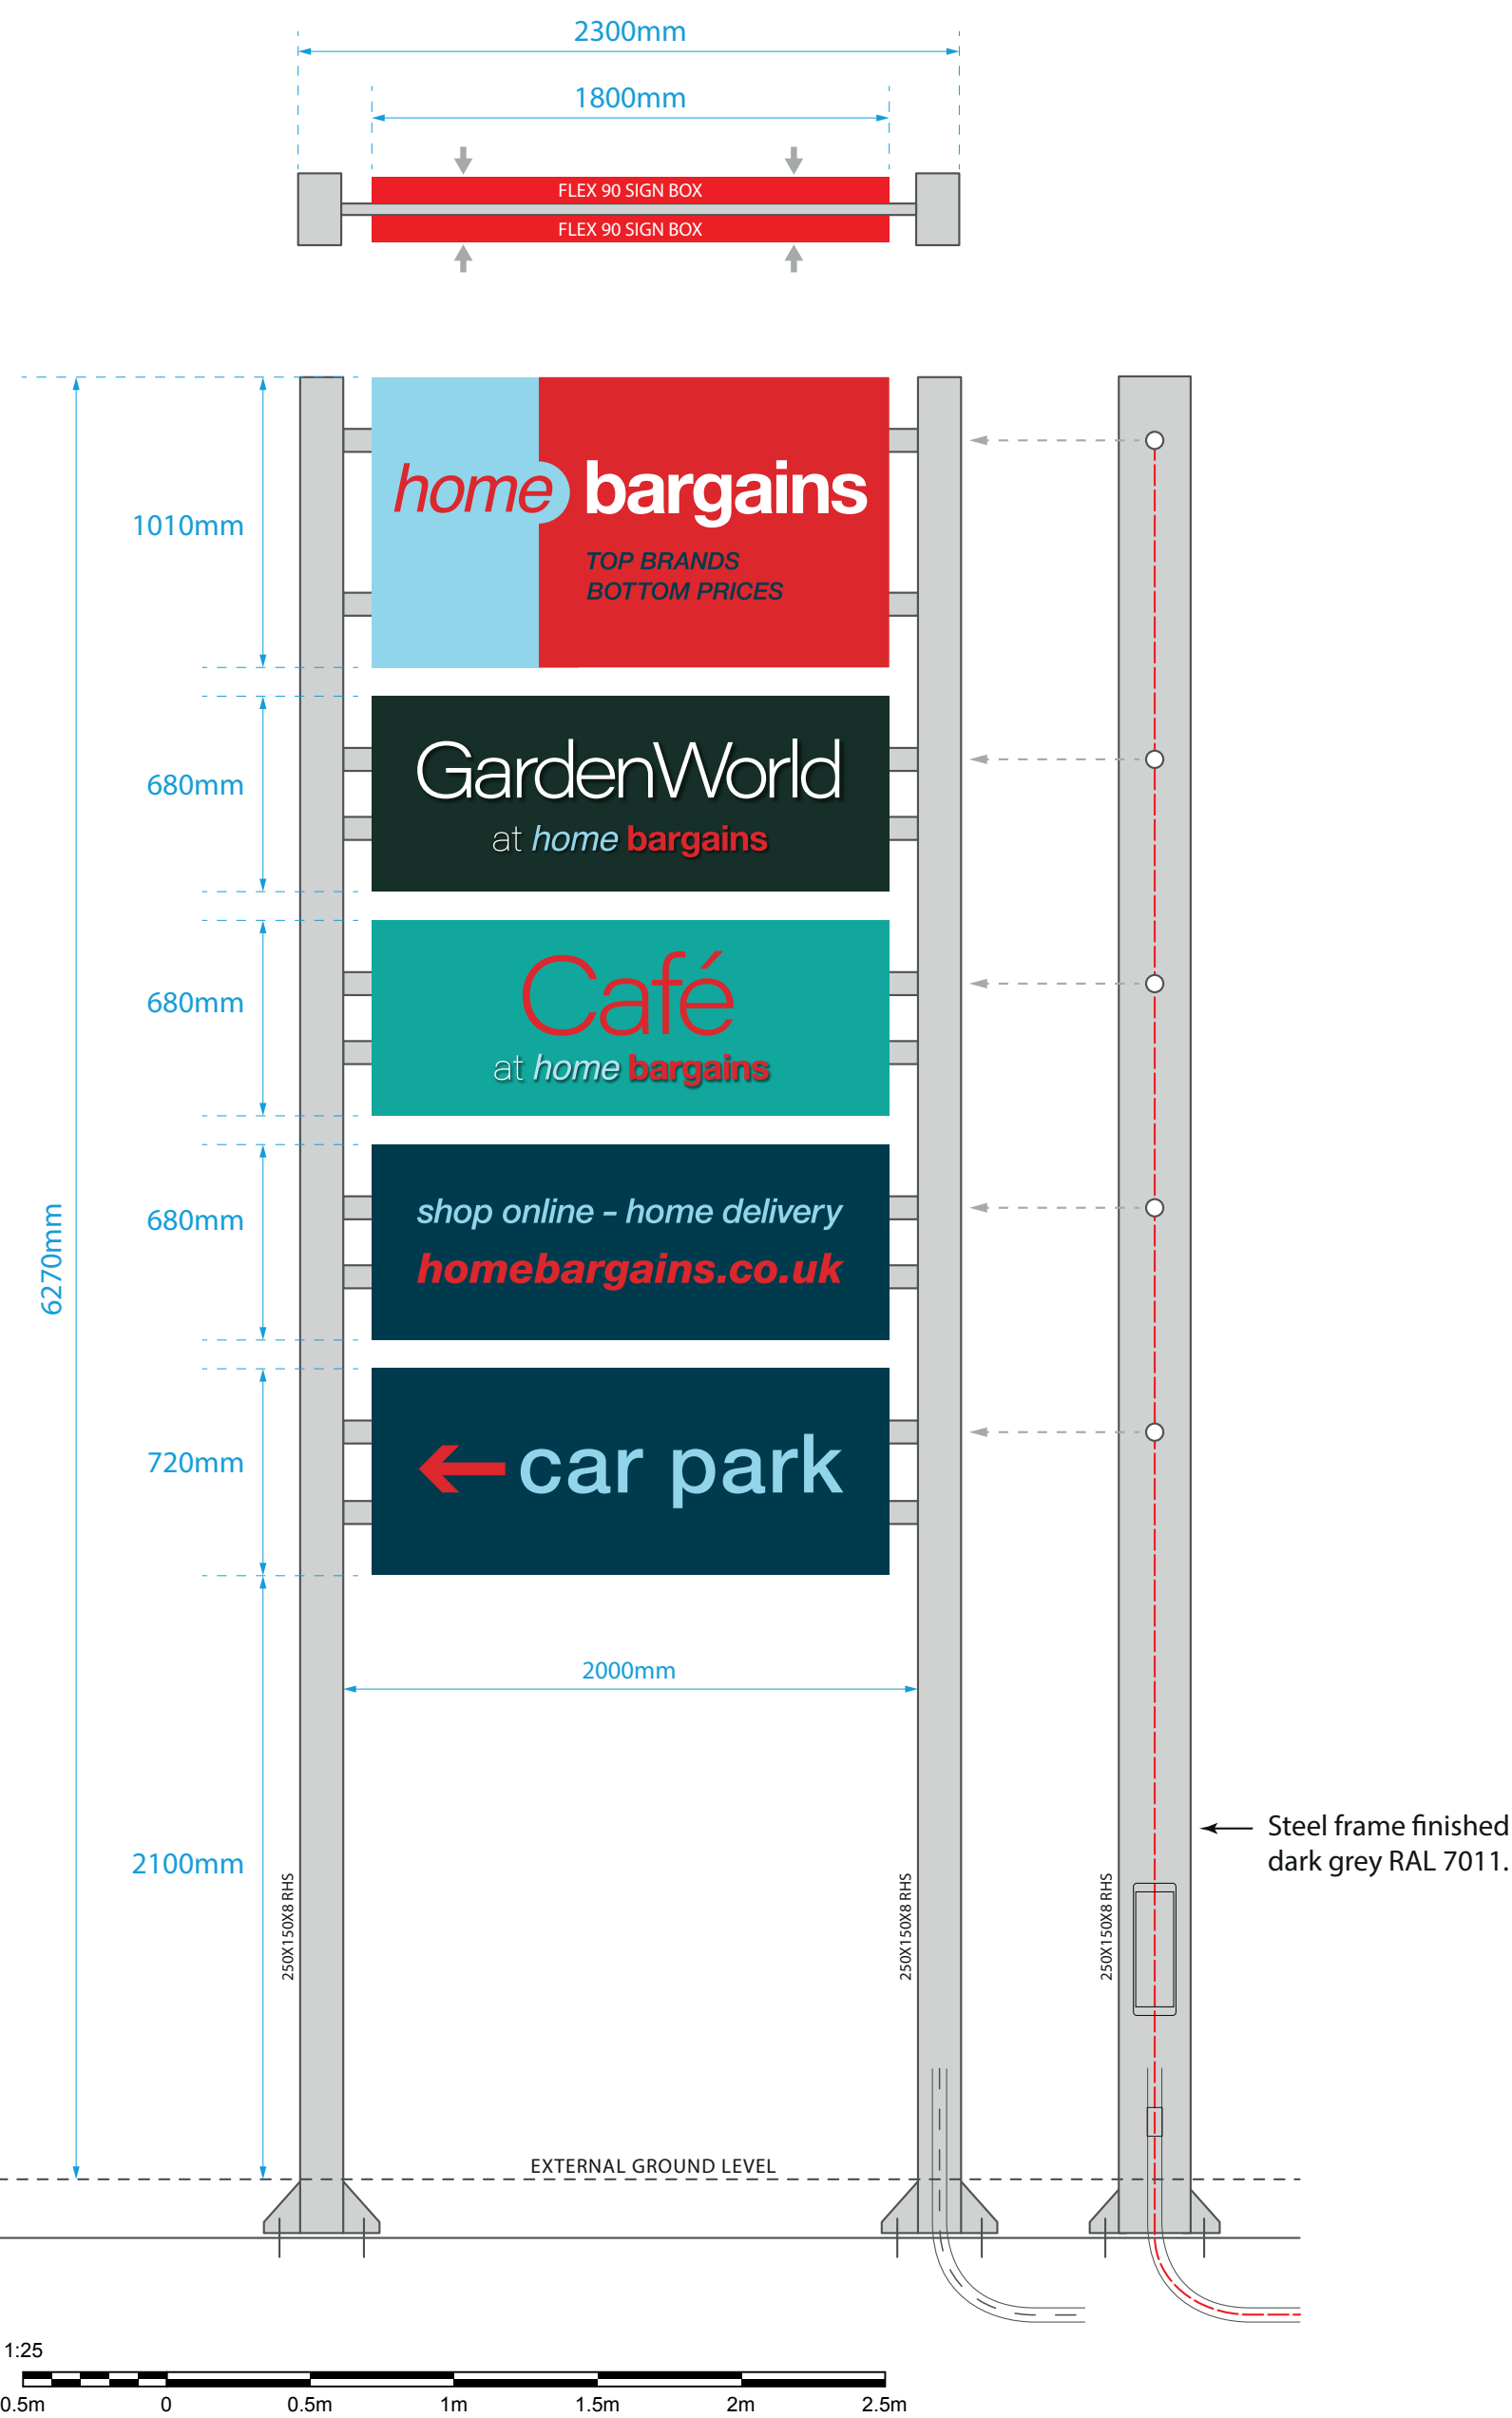

TOTEM (2-sided)

Signs

Springflex Click90 System, anodised powder-coated aluminium box section, bolted to steel frame. Internally illuminated and faced with anti-fade UV protected digitally printed self-tensioning PVC skin.

Illumination

Tridonic LED modules plus converters, complete with 7 year maintenance free guarantee.

Load max 4 Amps. Electrical feed to all three signs via one of the hollow steel uprights and hollow rails.

Luminance

Total luminance (5 signs per side): 124 cd/m² per side.
Luminance of brightest signs:
Home Bargains: 55 cd/m²
Café: 49 cd/m²

West Drayton

LLOYDSIGNS			
© Lloyd Signs Limited 4 Langdale Court, Corporation Road, Birkenhead, Merseyside CH41 8DT Tel: 0151 653 9053 E: sales@lloydsigns.co.uk			
Project	217 High Street, Viewsley West Drayton UB7 7GN		
Title	Signage Scheme		
Date	Jan 24	Scale	1:100
Drawn No.	001	Revision	3
		Sheet Size	A0