

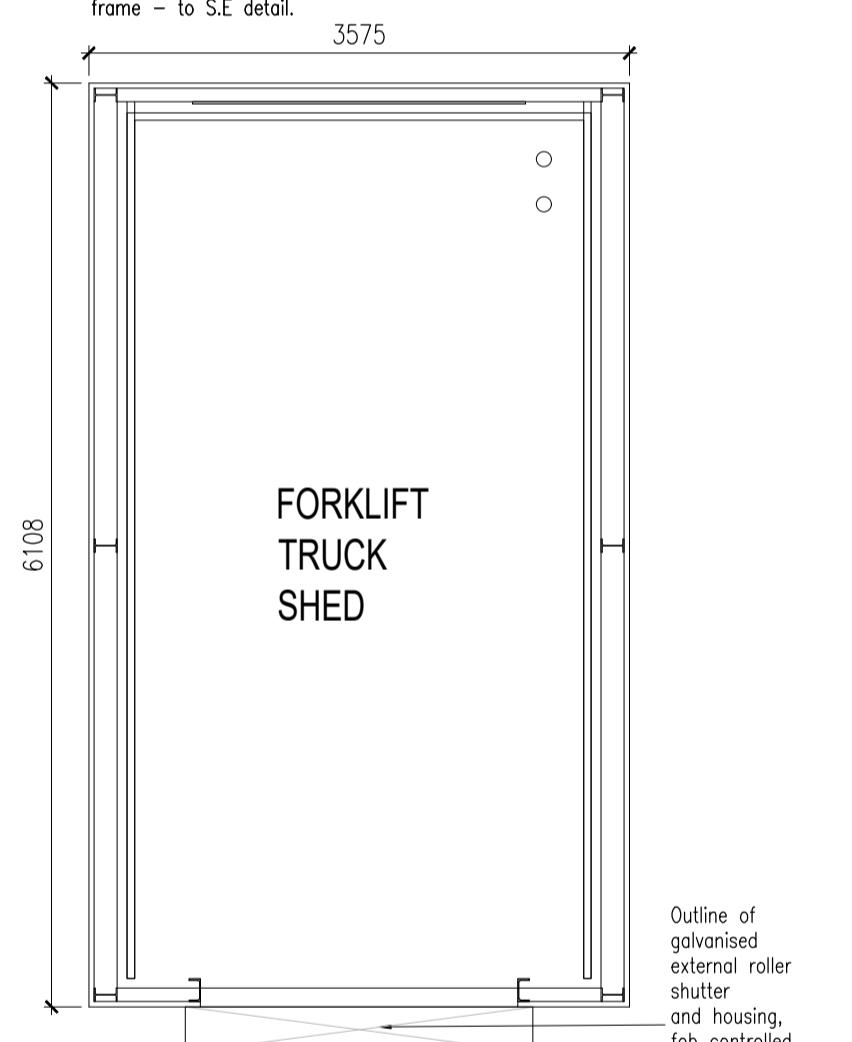
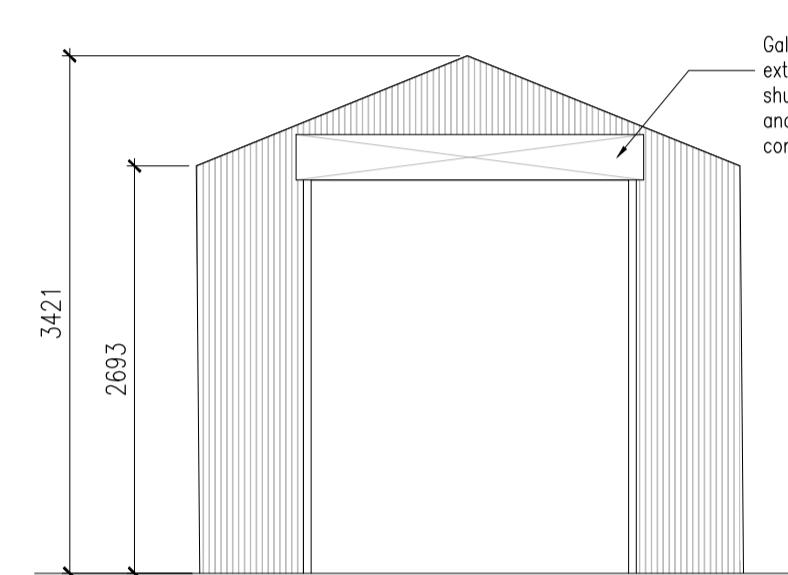
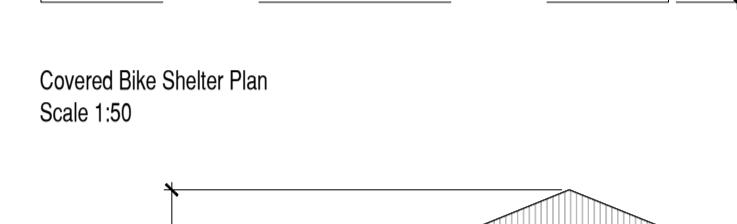
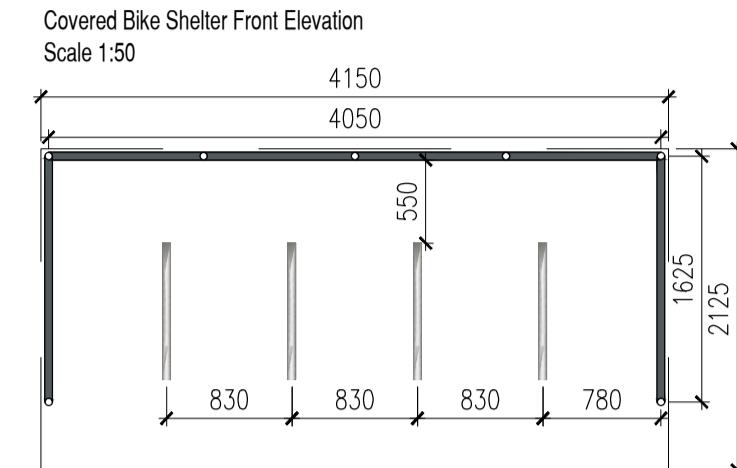
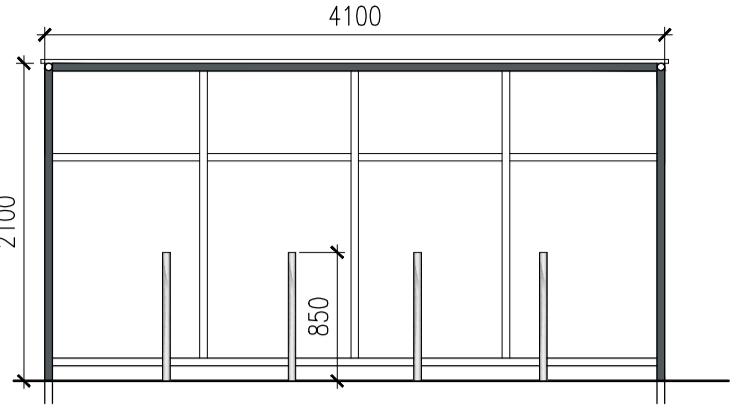


Galvanised steel frame with perspex roof and back manufactured from 4mm PETG Perspex. This cycle with Perspex end panels. Powder Coated in Colour Grey RAL 7011 & Fitted with adjustable feet for easy on-site positioning and levelling.

4 number stainless steel sheffield cycle hoops to grouted in underground & to extend approx. 250mm length below ground level. Cycle hoops are to be polished stainless steel

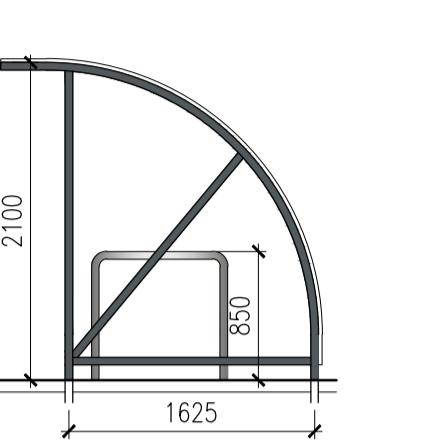

FORK LIFT TRUCK & PALLET STORE  
PROPOSED PLAN  
Scale 1:50

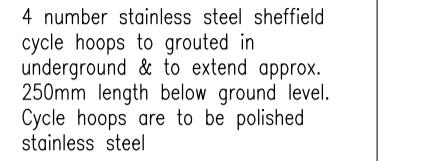

# Planning

The logo for WPL (West Palm Beach Library) features the letters "WPL" in a large, white, stylized, handwritten font. Above the letters is a horizontal bar composed of vertical bars of increasing height from left to right, transitioning from yellow to orange. The entire logo is set against a dark blue background.

JECT TITLE  
7 High Street  
ewsley  
est Drayton

Our Home Bargains

## DRAWING TITLE

---

64 110

ALL. DATE. DRAWN BY.  
60@A1 April 2023 WJB

HECKED BY: \_\_\_\_\_ DATE: \_\_\_\_\_