




SECTION 1-1
1:20

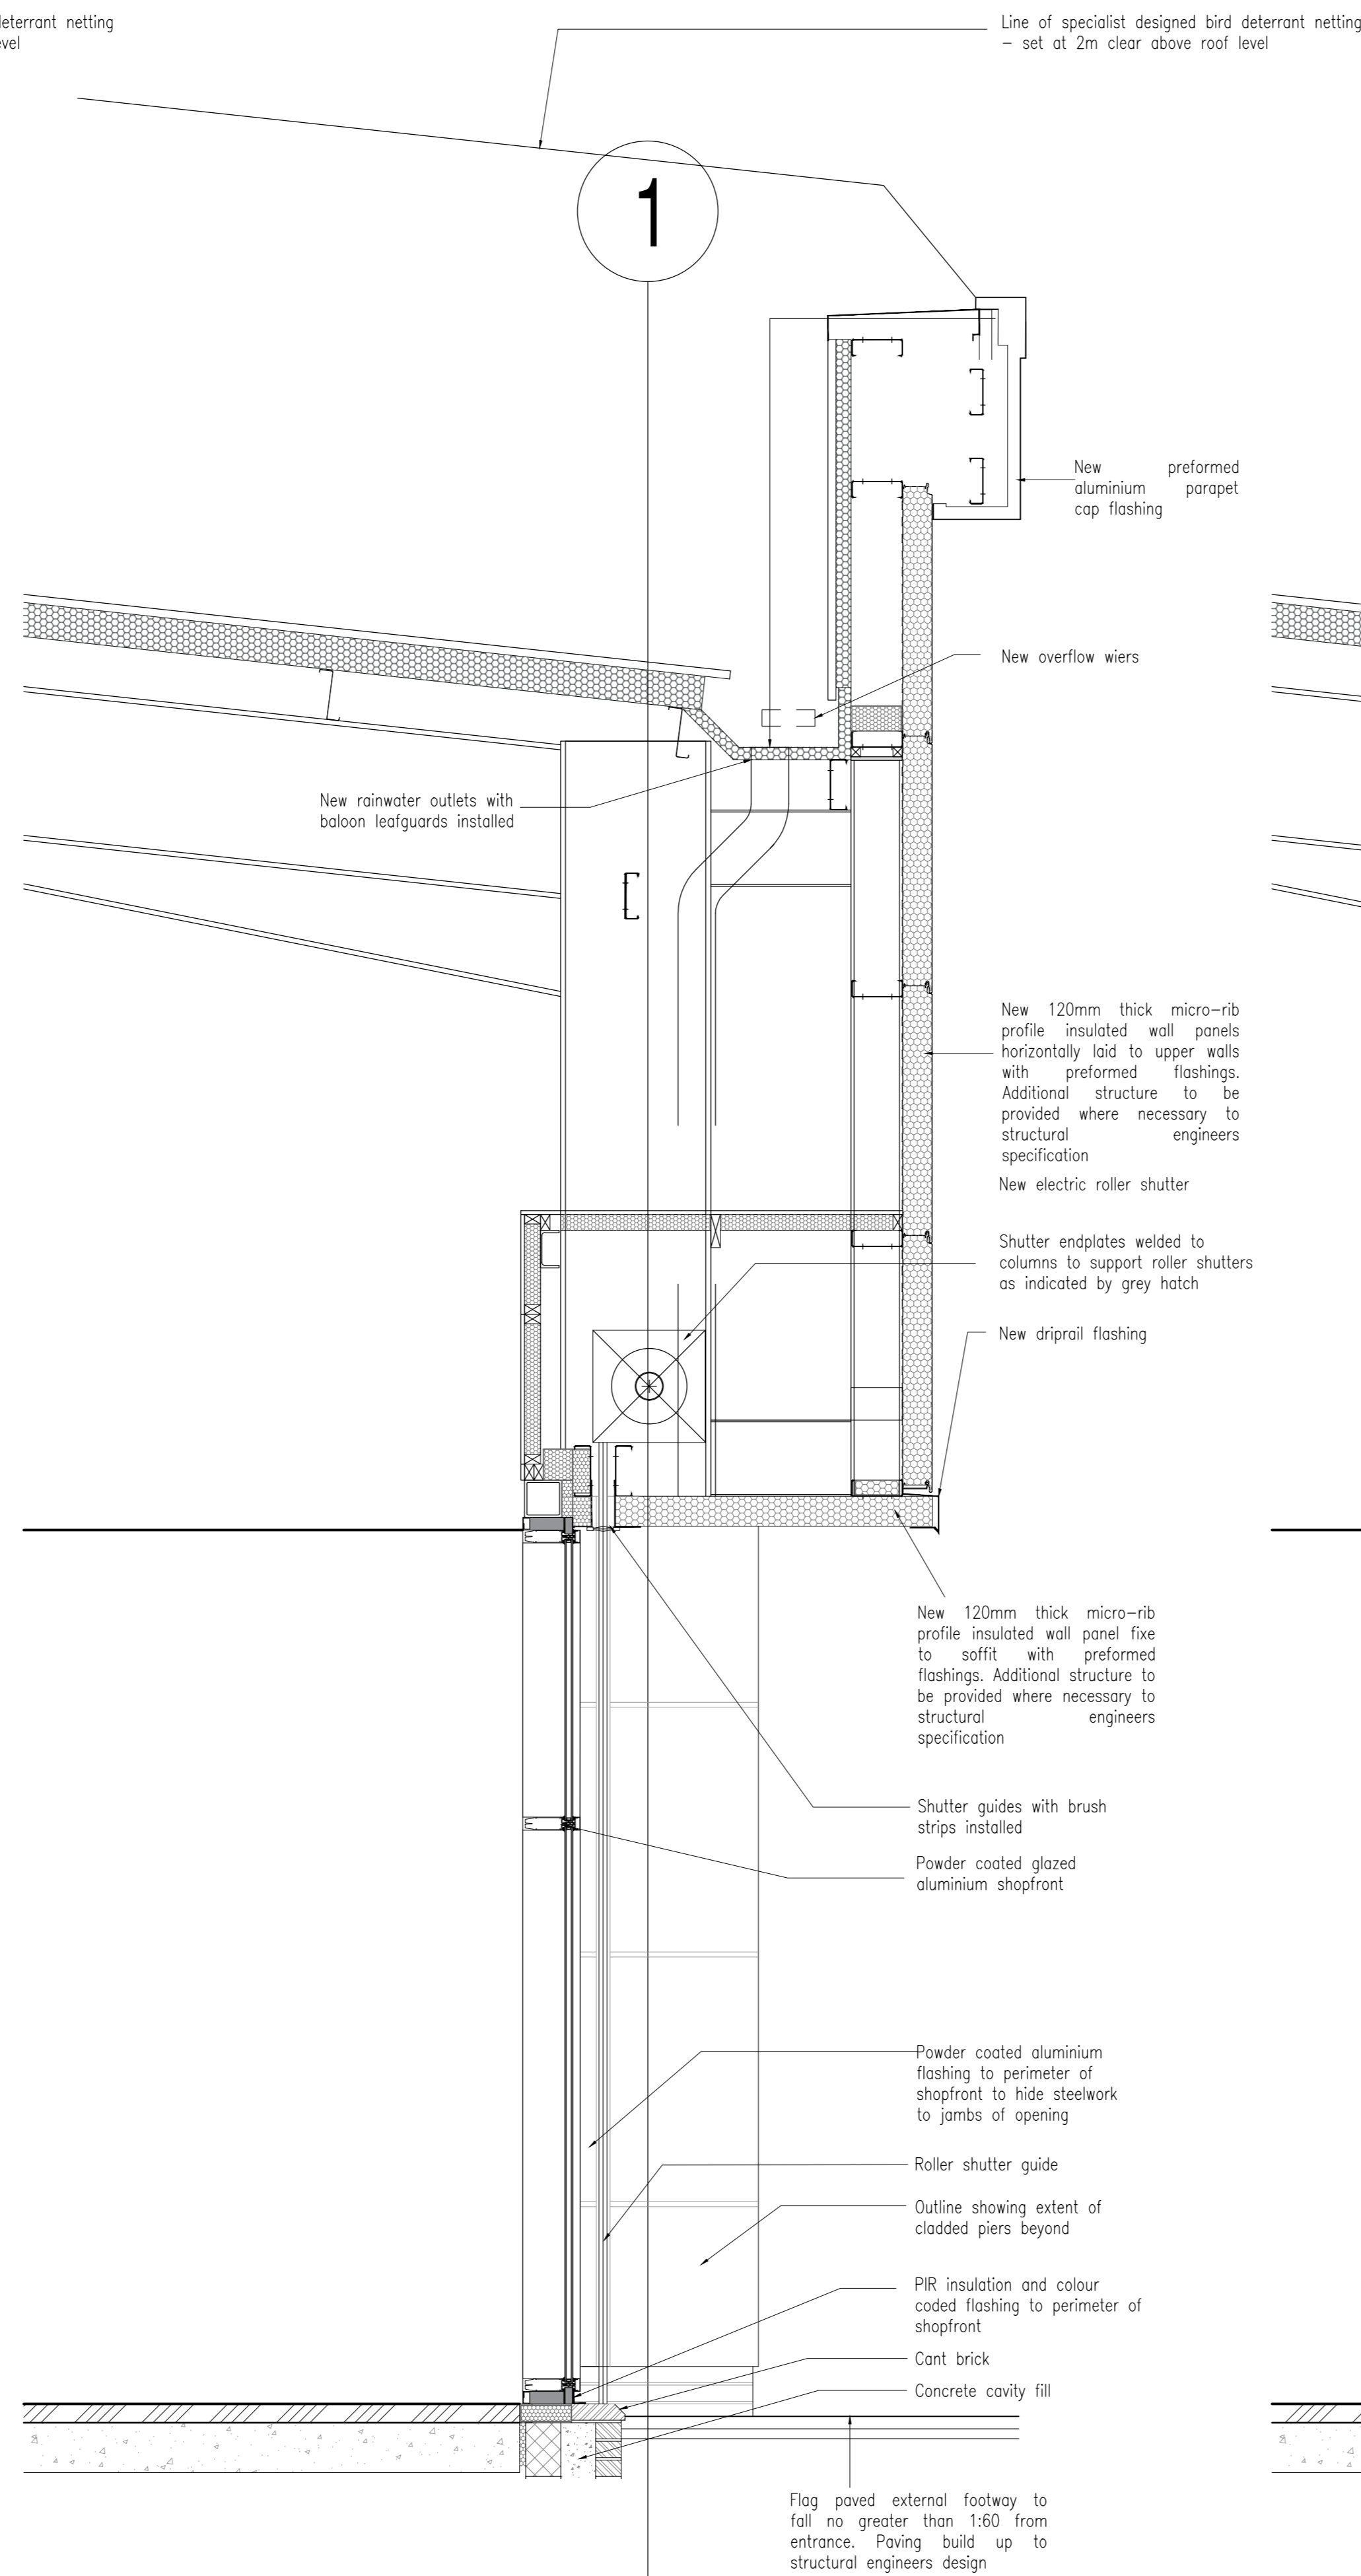

SECTION 2-2
1:20

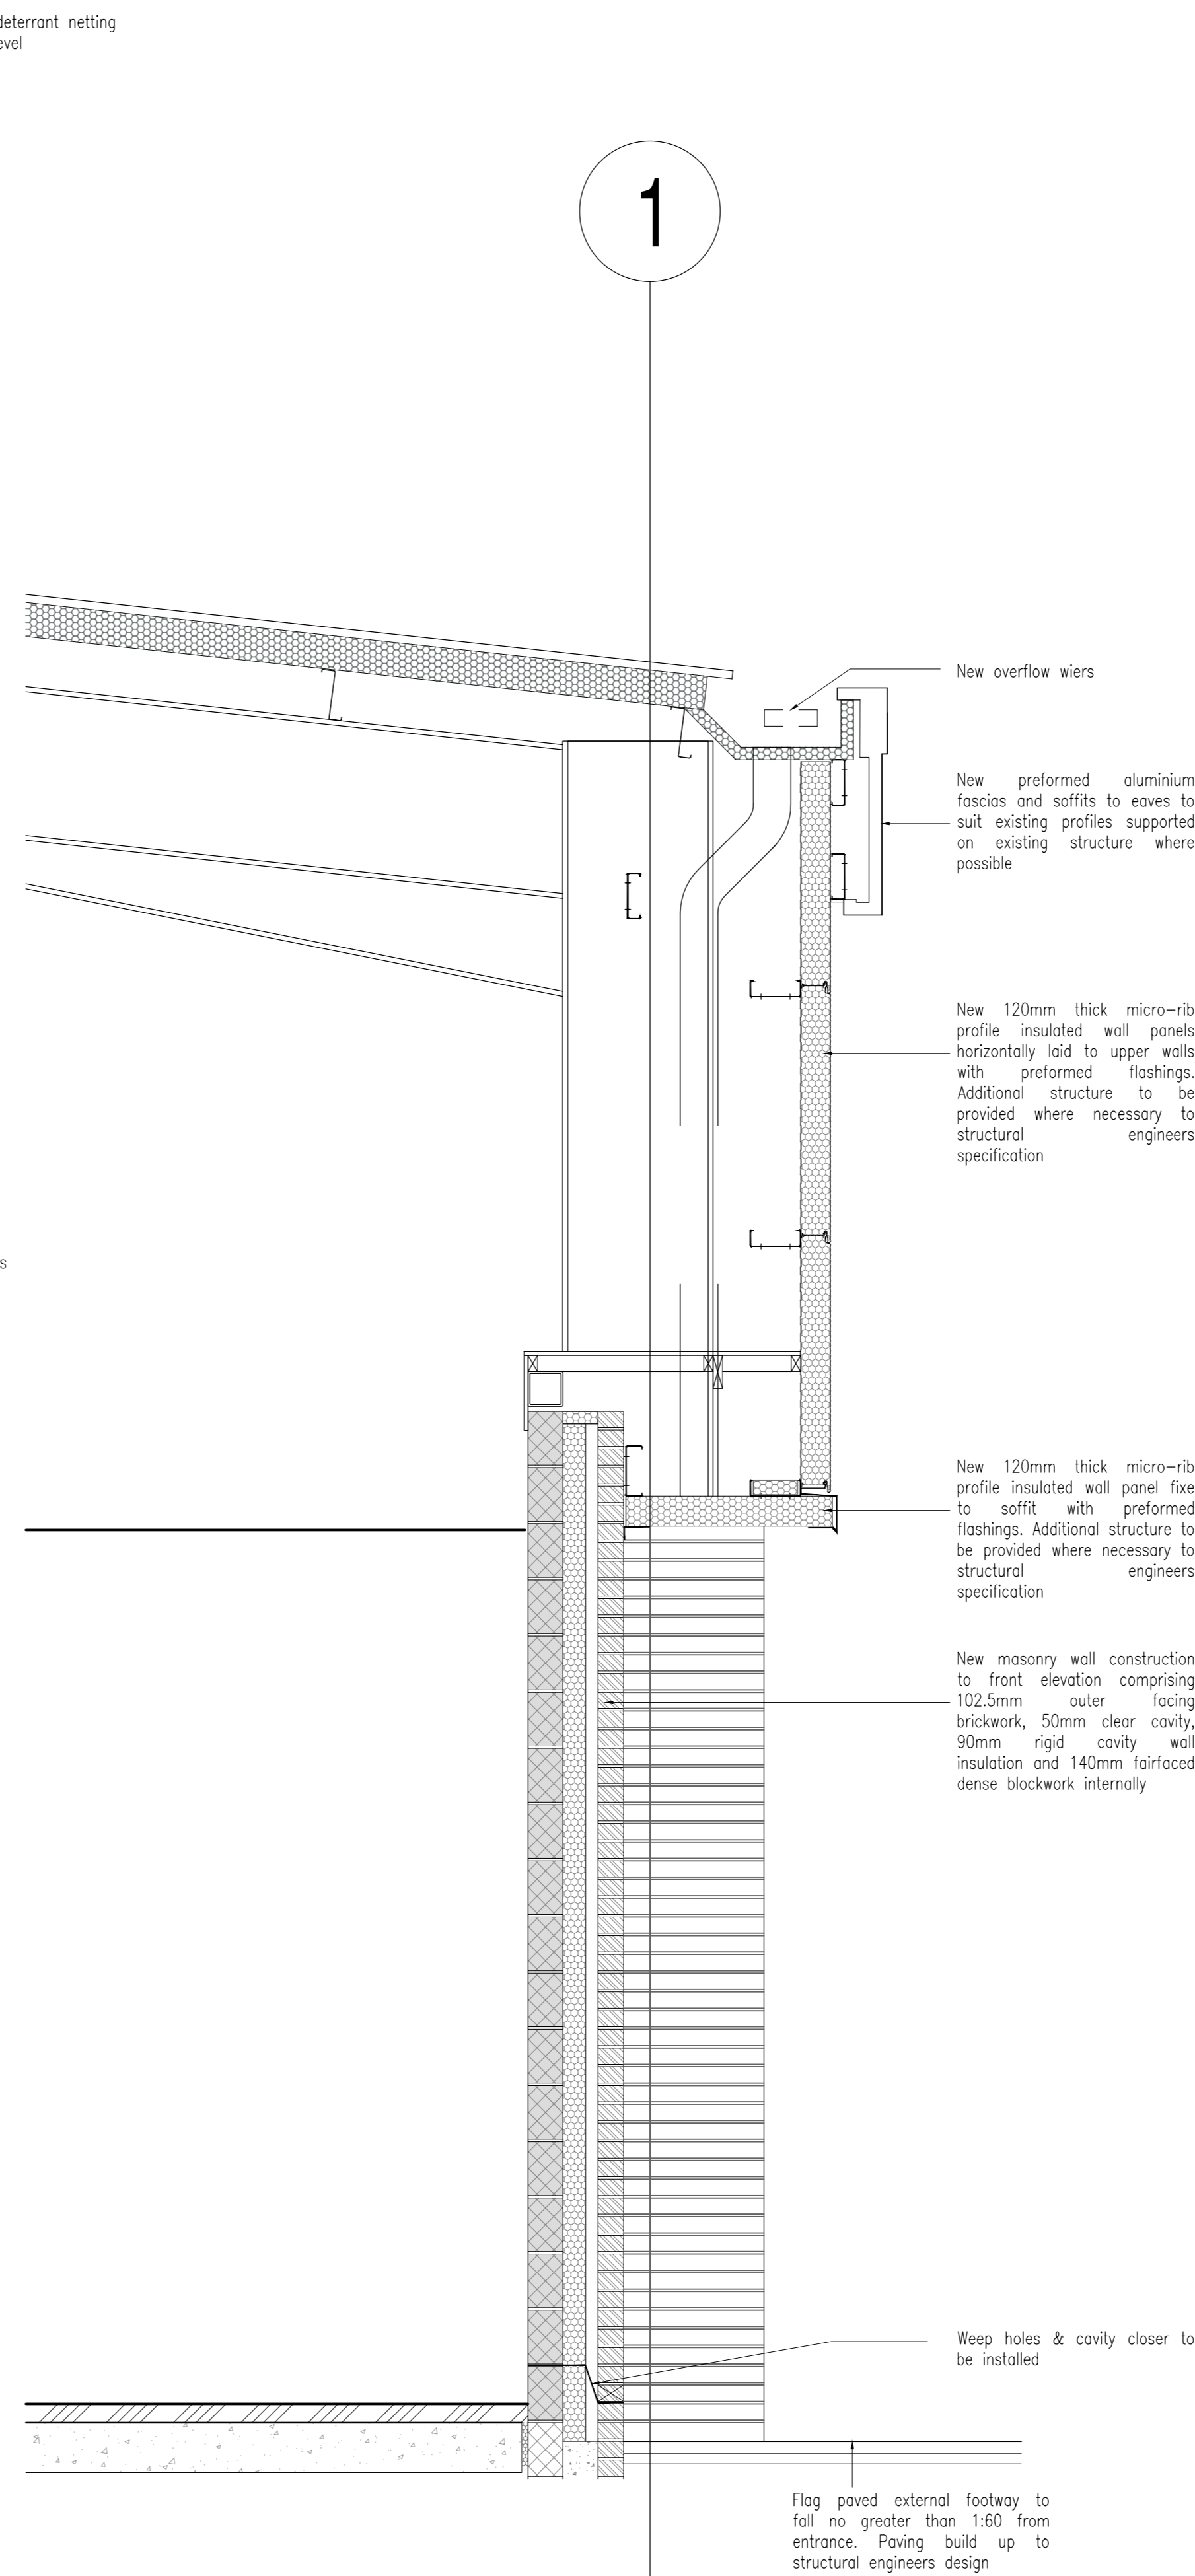

SECTION 3-3
1:20

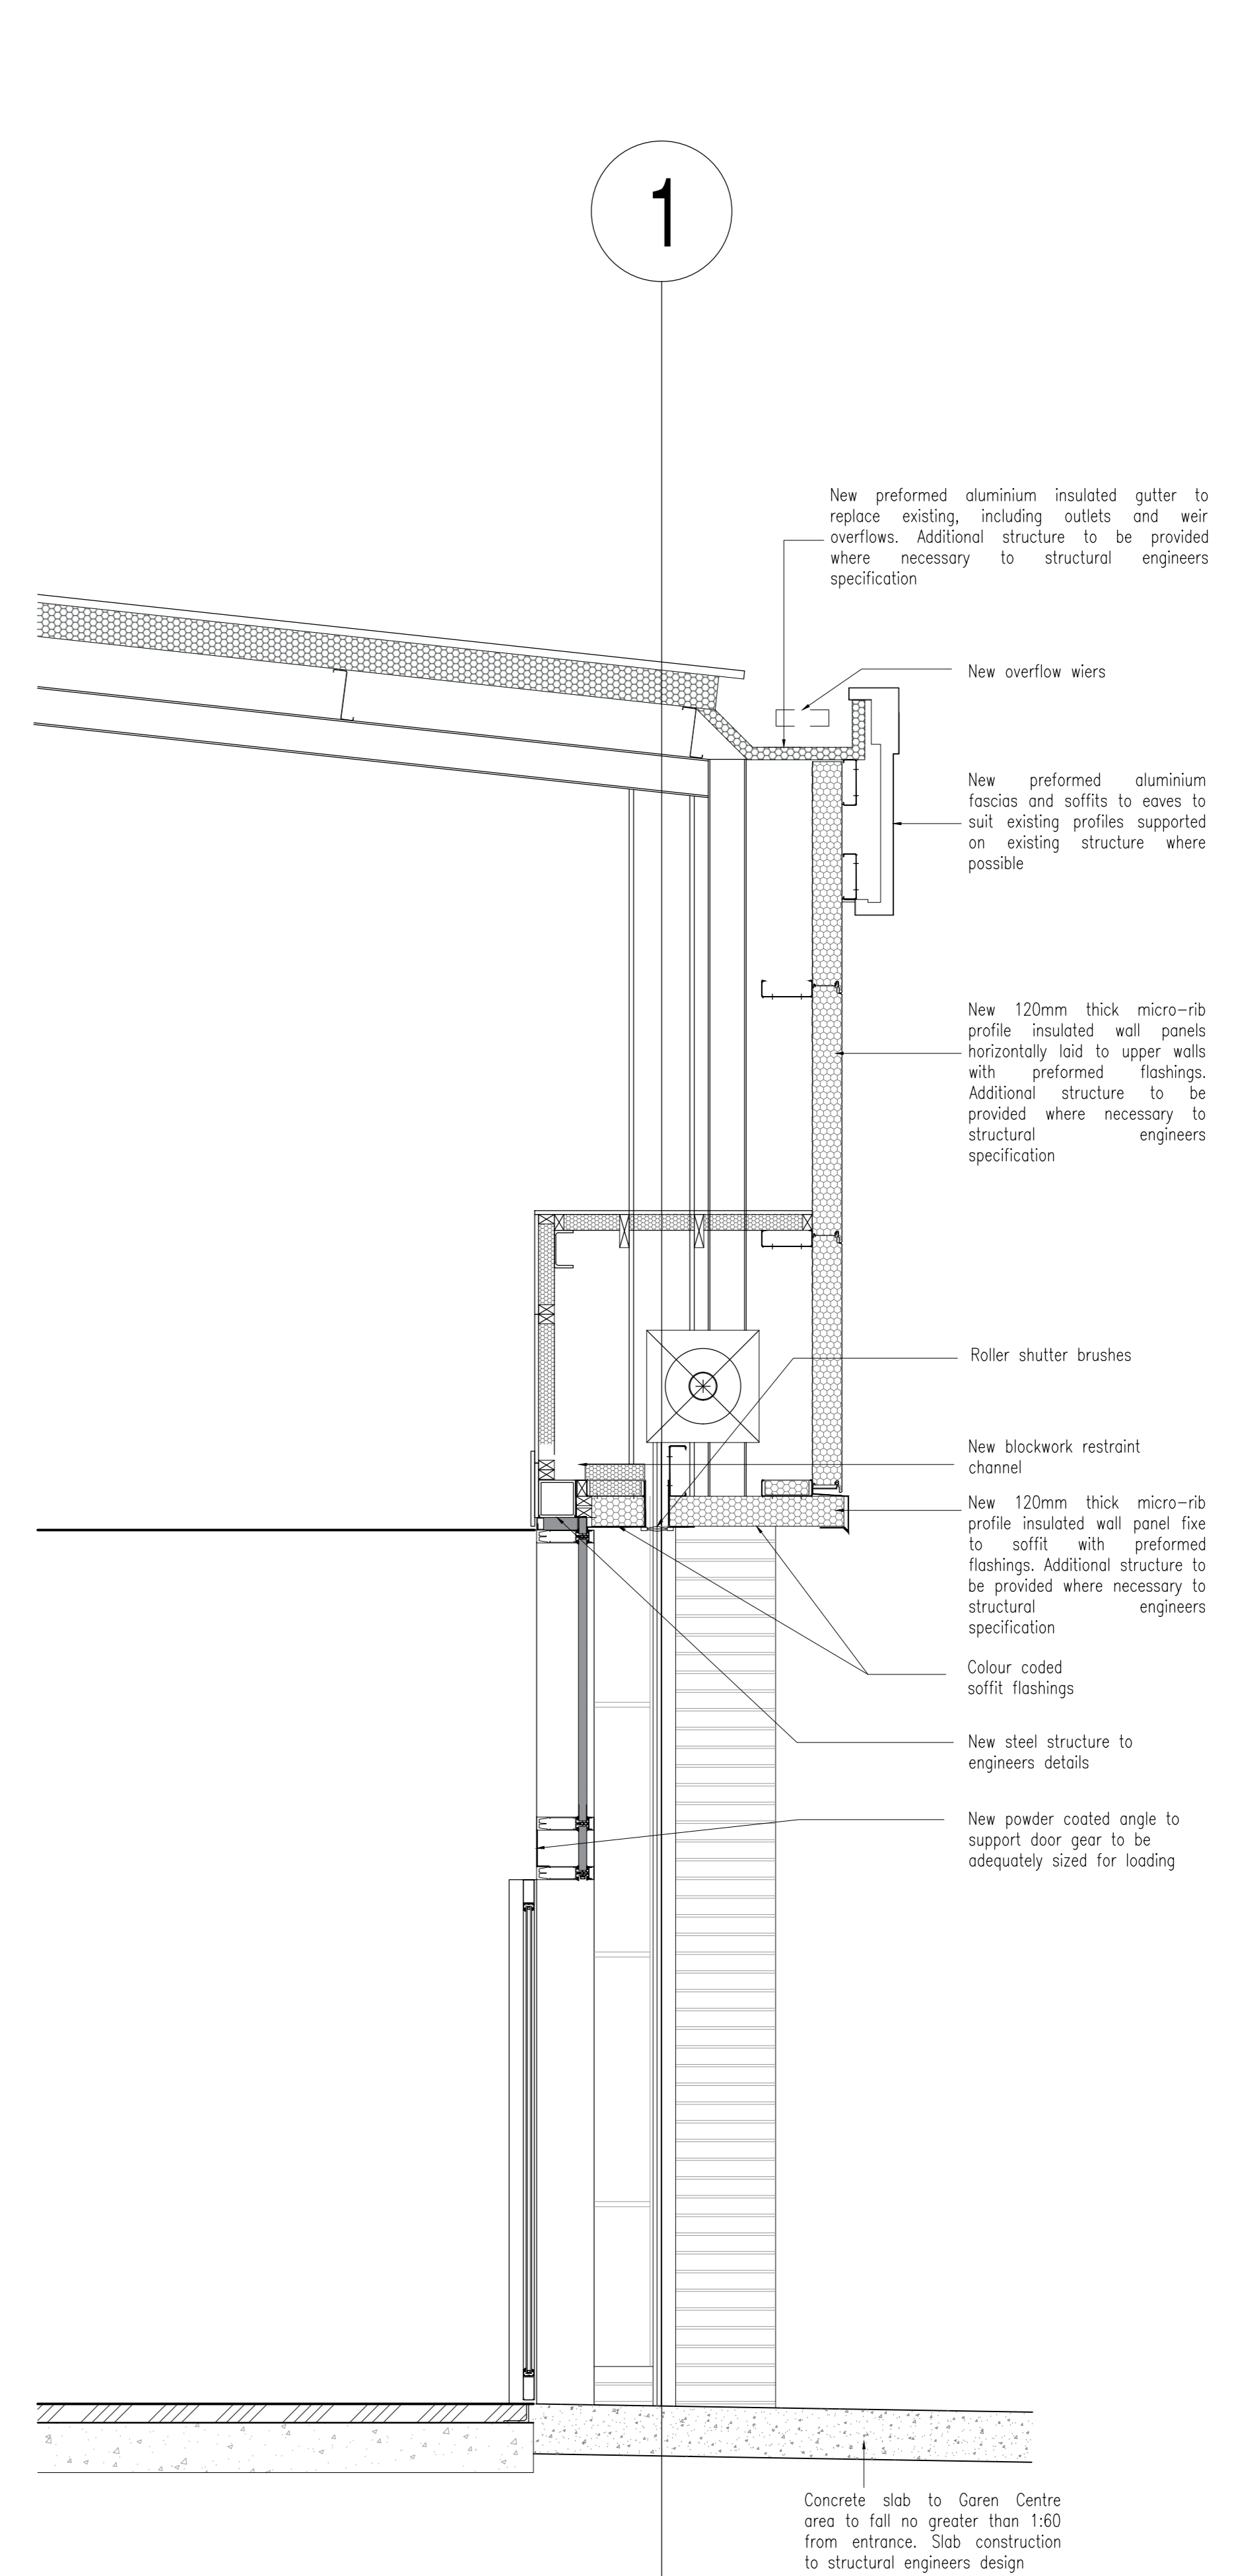

SECTION 4-4
1:20

| | | |
|--|-------------|-----------|
| home bargains <small>TOP BRANDS - BOTTOM PRICES</small> | | |
| Planning | | |
| REV. | DATE | AMENDMENT |
|  WPL Consulting LLP 1 Airport West, Lancaster Way, Leeds LS19 7ZA Tel: 0113 202 9444 Fax: 0113 202 9333 E-mail: mail@wplconsulting.co.uk | | |
| PROJECT TITLE 217 High Street Viewesley West Drayton | | |
| DRAWING TITLE Proposed Elevational Profile & Facade Section | | |
| PROJECT No: | DRAWING No: | REVISION: |
| 9864 | 111 | |
| SCALE: | DATE: | DRAWN BY: |
| 1:100 & 1:20@ A0 | 21.09.23 | TR |
| CHECKED BY: | DATE: | |