

Working Height 15.72m

Horizontal Outreach 7.47m

Outreach


| | |
|---------------|---------------|
| Closed Length | 6.58m |
| Closed Height | 2.27m |
| Closed Width | 2.35m |
| Platform Size | 1.83m x 0.76m |
| Rotation | 355° |
| Max SWL | 230kg |
| Weight | 7484kg |

Alternative machines

HA16SPX
Z45DJX

Manufacturer

JLG

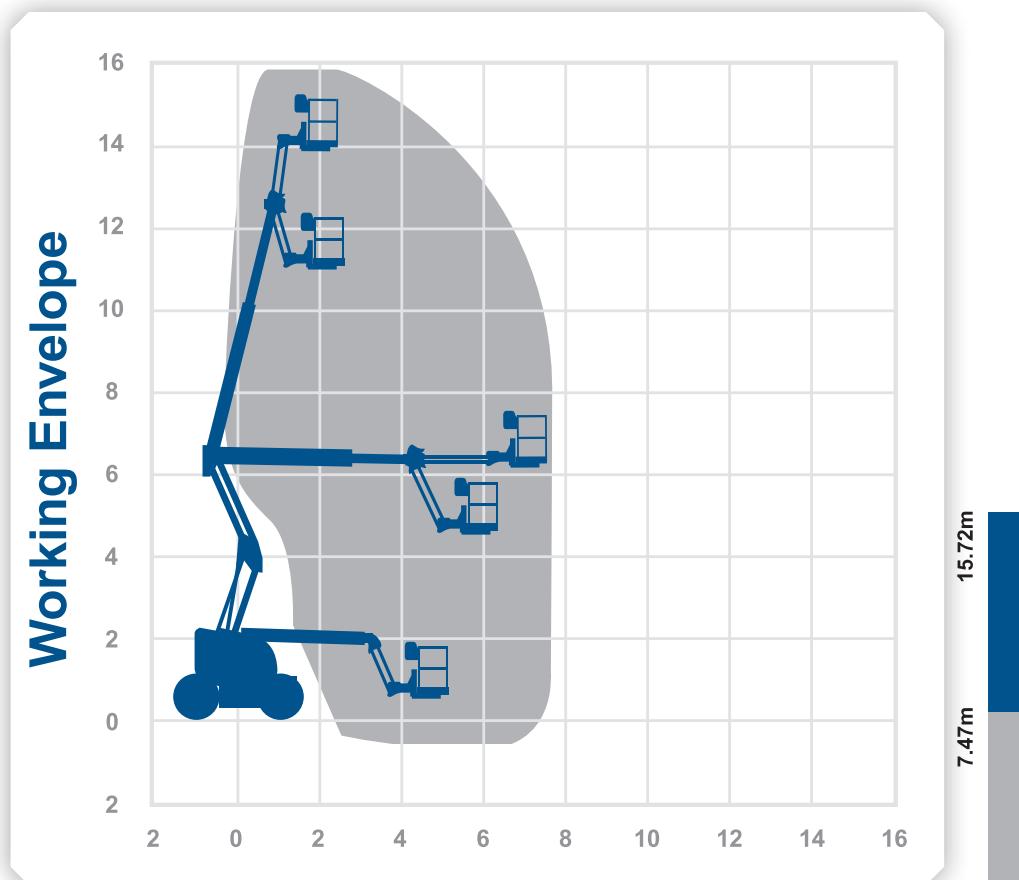

0845 745 0000
nationwideplatforms.co.uk

Please note that all technical information referred to in this document is intended for guidance purposes only and does not act as a replacement for the manufacturer's specification or equipment user guides which should be referred to prior to placing your order. No responsibility can be accepted in the event that this document contains any errors, omissions or data that is different from that in the manufacturer's specification or equipment user guides.