
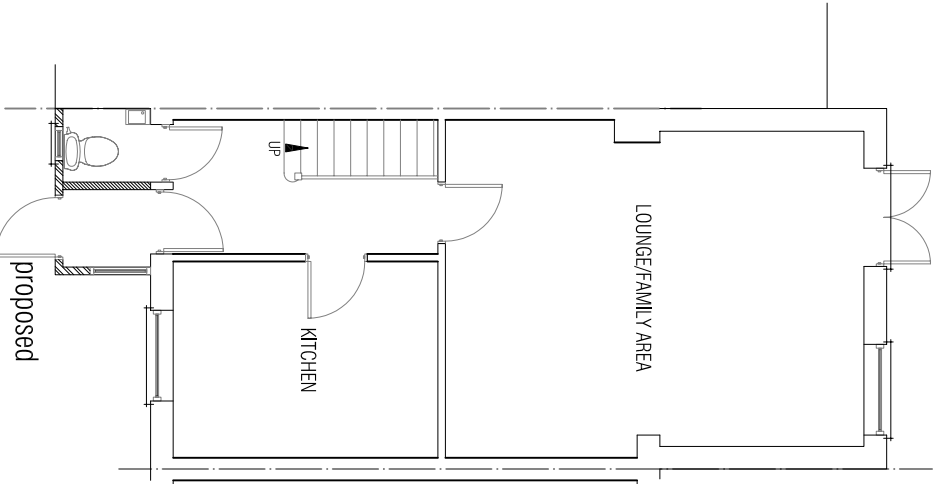
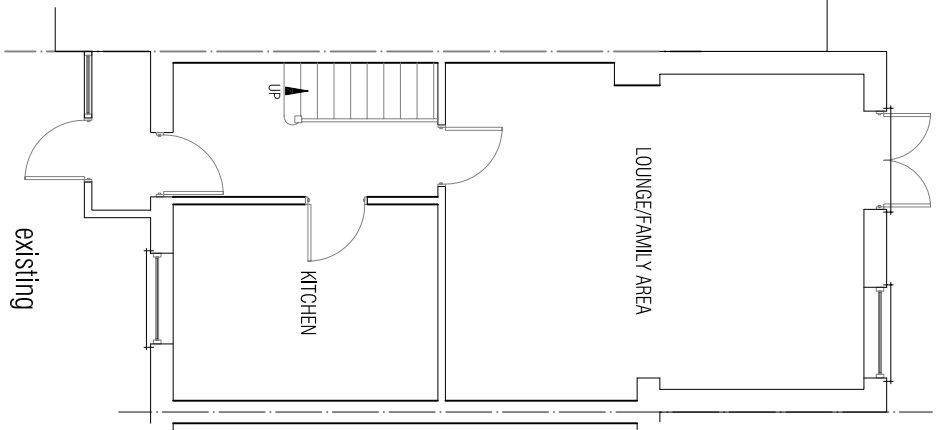


Metres

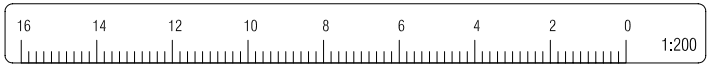

GROUND FLOOR PLAN

existing


REAR ELEVATION

proposed

SIDE ELEVATION

proposed

existing

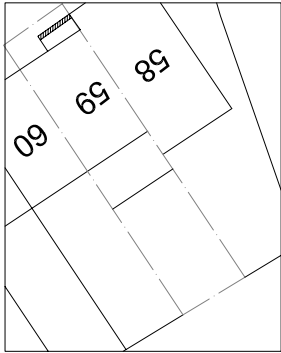


BLOCK PLAN
scale 1:500

LOCATION PLAN
scale 1:1250



TOLLGATE DRIVE

TOLLGATE DRIVE

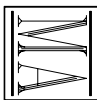

MANN ASSOCIATES
Town Planning & Development
"South Kemp" 45 Tulmer Drive, Gerrald Cross
Buckinghamshire SL10 7HG Tel: 07956 845 733

Client
M R P SINGH

Details
PLANS & ELEVATIONS

Job Title
**59 TOLLGATE DRIVE
HAYES
MIDDLESEX
UB4 0NP**

Drawing
**ERECTION OF SINGLE STOREY REAR
EXTENSION TO DWELLINGHOUSE**

Date
AUG 2012

Drawn No
01A

Scale
1:100