



Metres

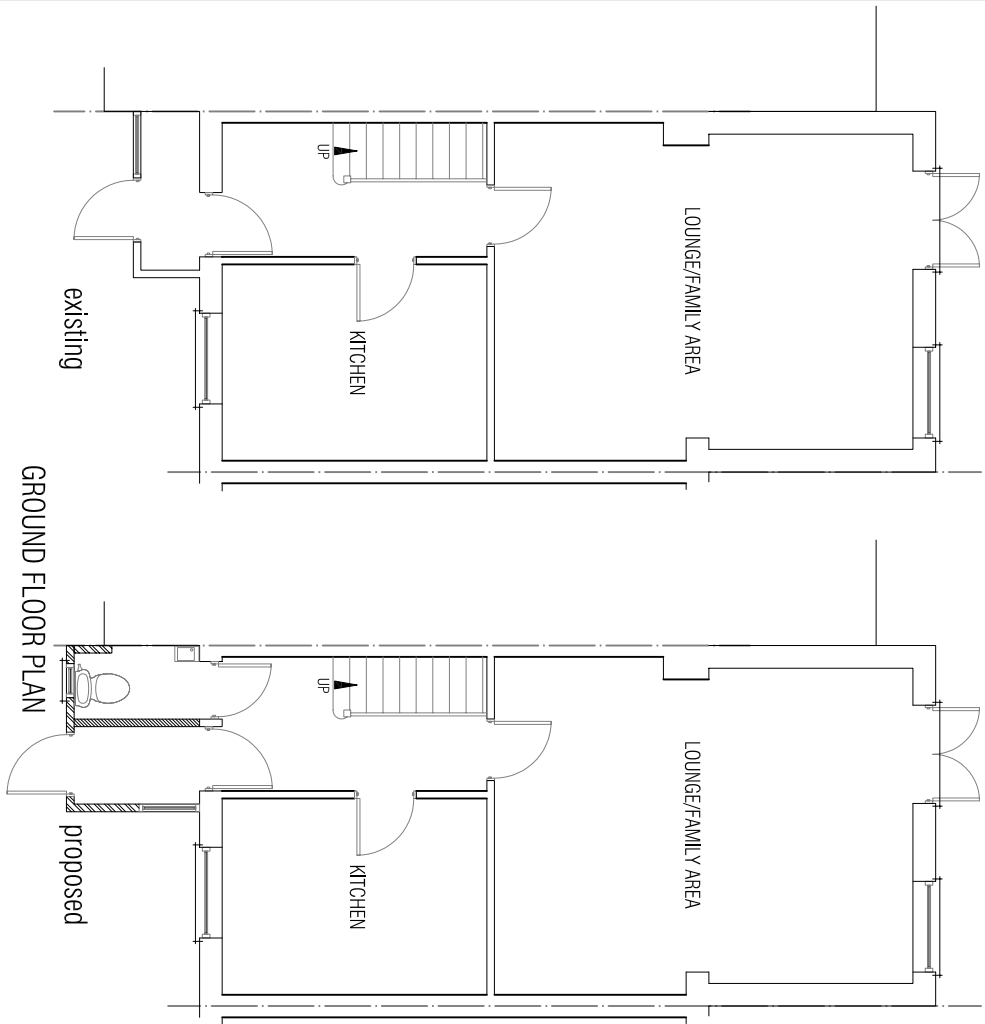


GROUND FLOOR PLAN



REAR ELEVATION


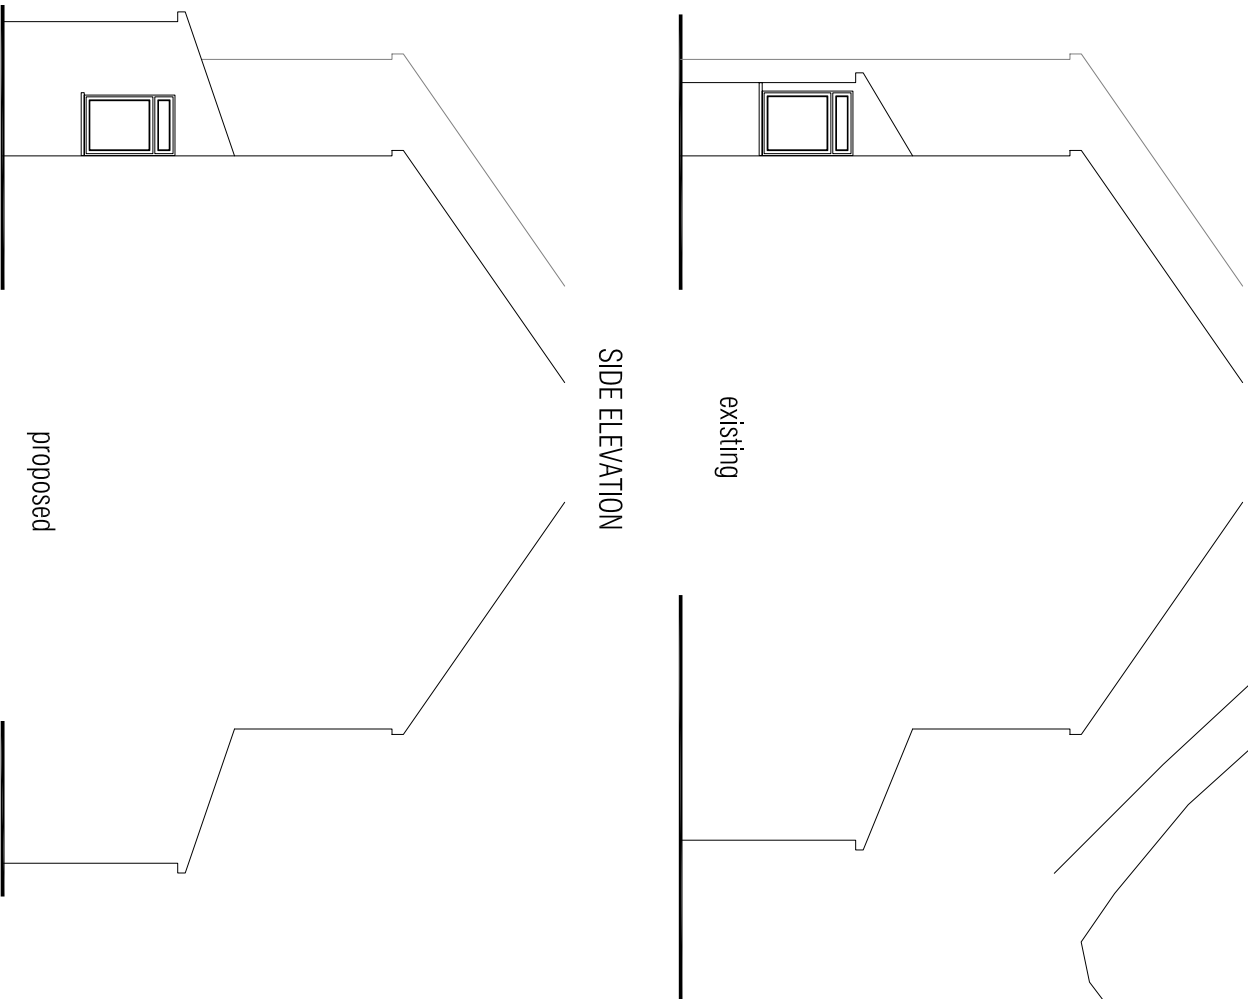


SIDE ELEVATION

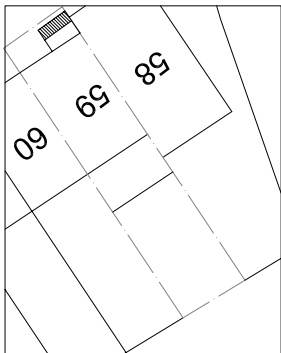

BLOCK PLAN
scale 1:500

LOCATION PLAN
scale 1:1250

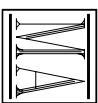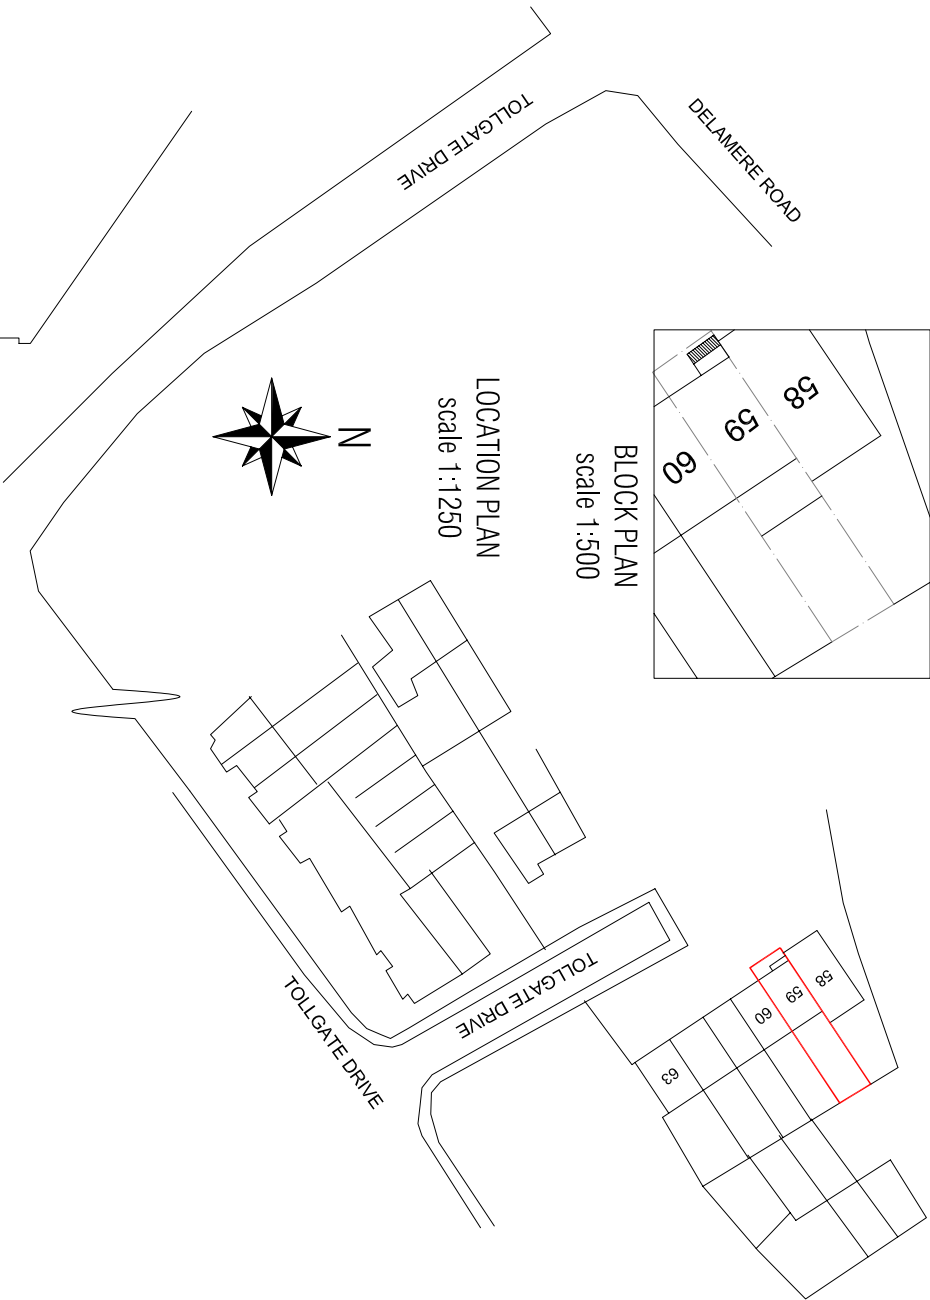

MANN ASSOCIATES
Town Planning & Development
"South Kemp" 45 Tulmer Drive, Gernah Cross
Buckinghamshire SL10 7HG Tel: 07956 845 733

Client
MIR P SINGH

Details
PLANS & ELEVATIONS

Job Title
**59 TOLLGATE DRIVE
HAYES
MIDDLESEX
UB4 0NP**

Drawing
**ERECTION OF SINGLE STOREY REAR
EXTENSION TO DWELLINGHOUSE**

Date
NOV 2024

Drawn No
01B

Scale
1:100