



Metres

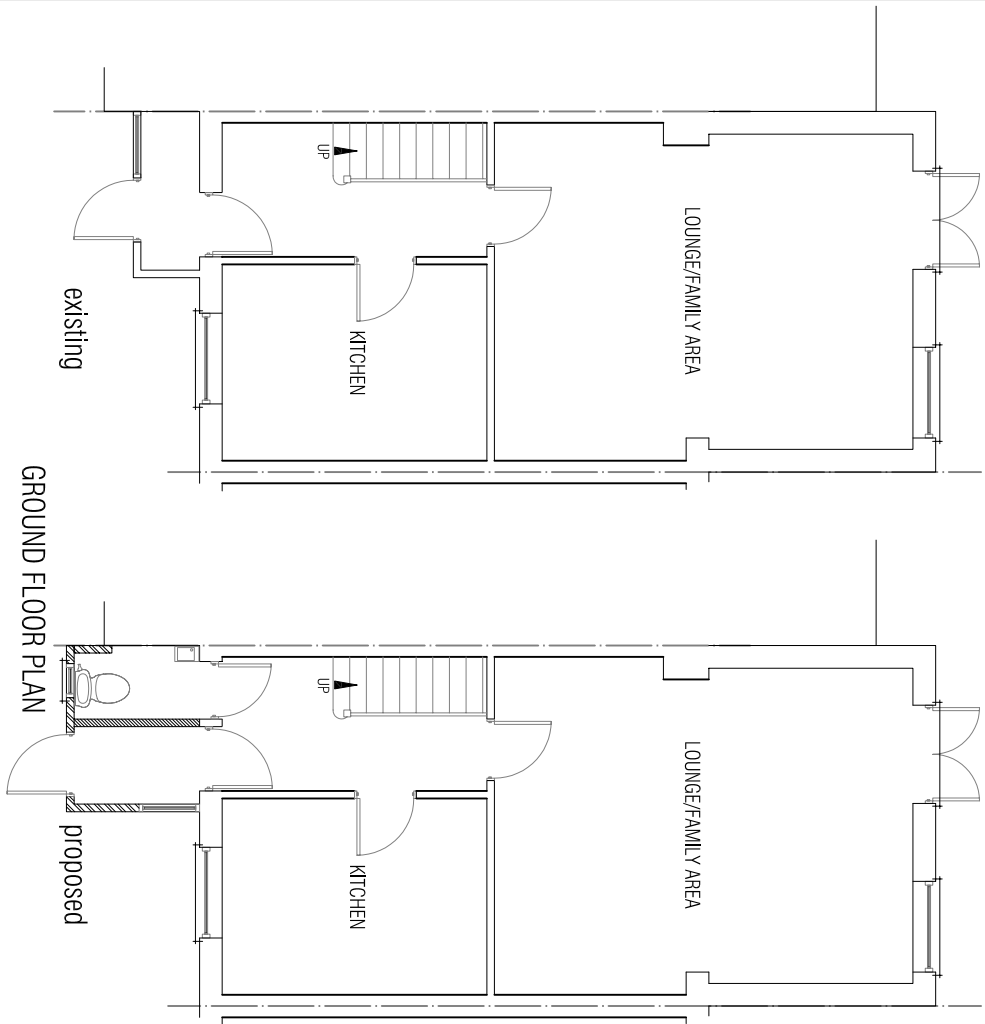


GROUND FLOOR PLAN



REAR ELEVATION

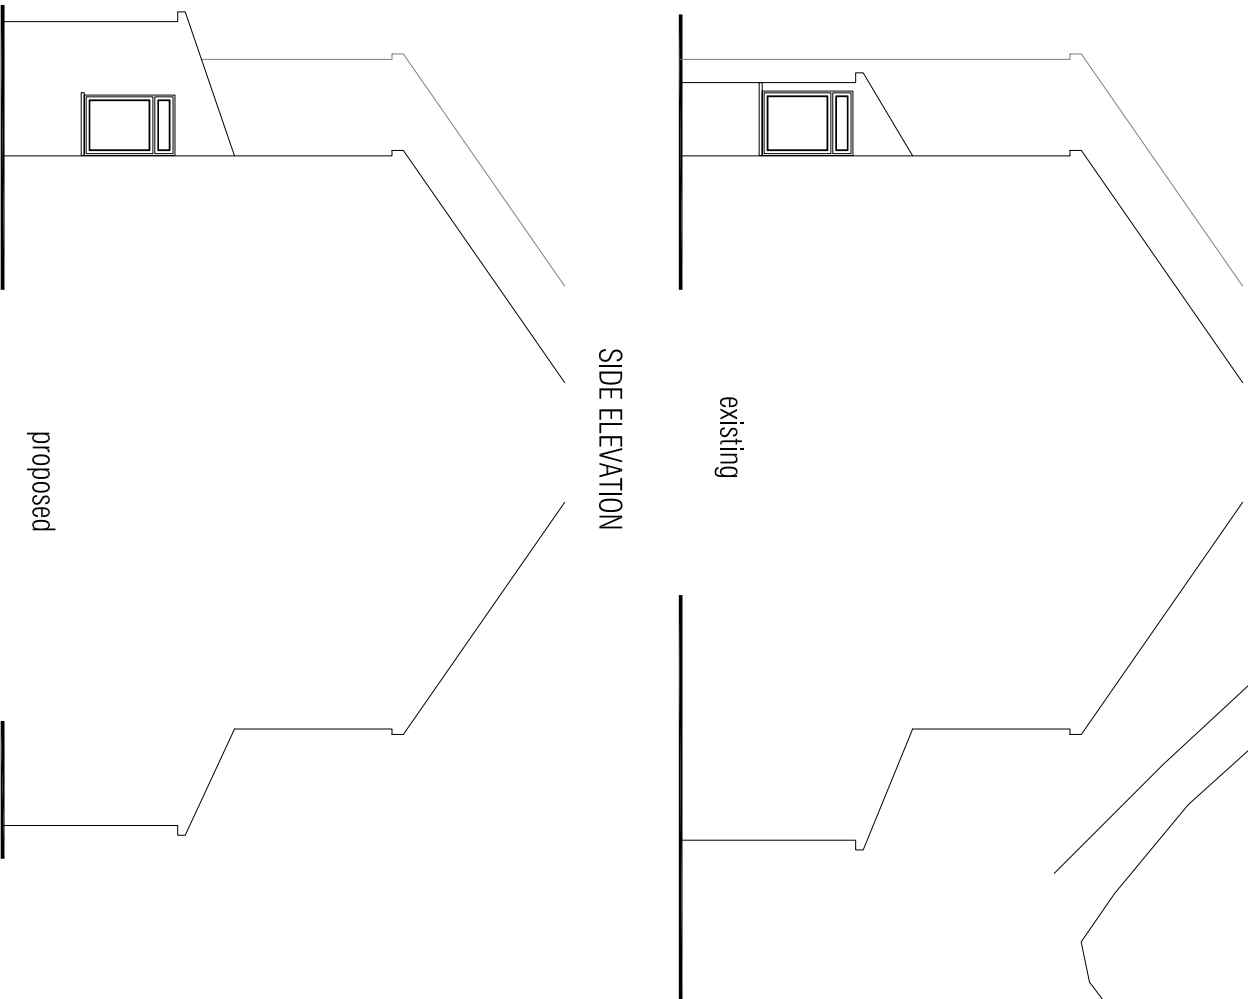


SIDE ELEVATION

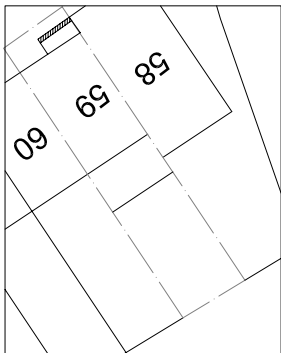

BLOCK PLAN
scale 1:500

LOCATION PLAN
scale 1:1250

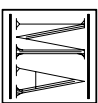

MANN ASSOCIATES
Town Planning & Development
"South Korea" 45 Tolgate Drive, Gerrards Cross,
Buckinghamshire SL9 7HG Tel: 07956 845 733

Client
MR P SINGH

Details
PLANS & ELEVATIONS

Job Title
**59 TOLLGATE DRIVE
HAYES
MIDDLESEX
UB4 0NP**

Drawing
**ERECTION OF SINGLE STOREY REAR
EXTENSION TO DWELLINGHOUSE**

Date
NOV 2024

Drawn No
01A

Scale
1:100