
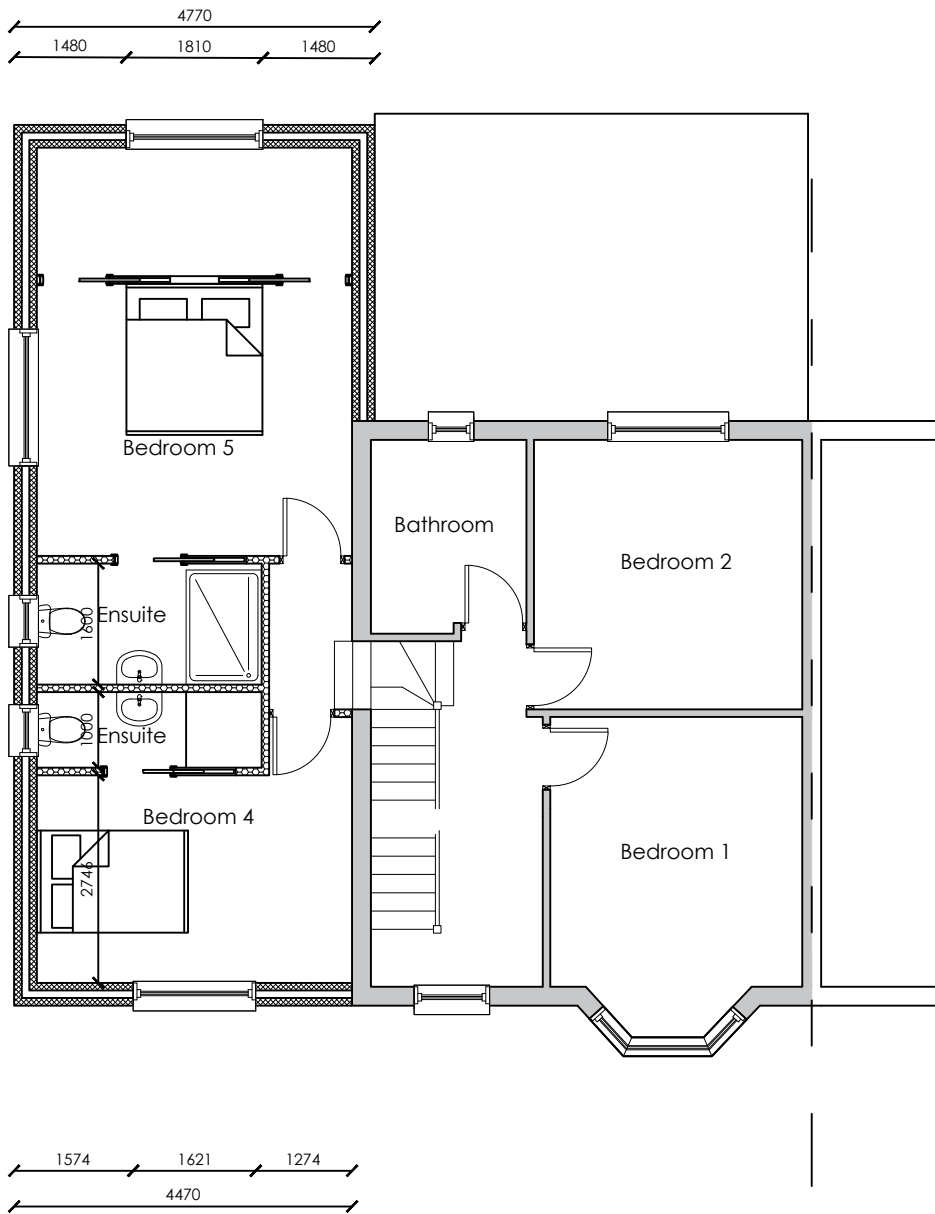
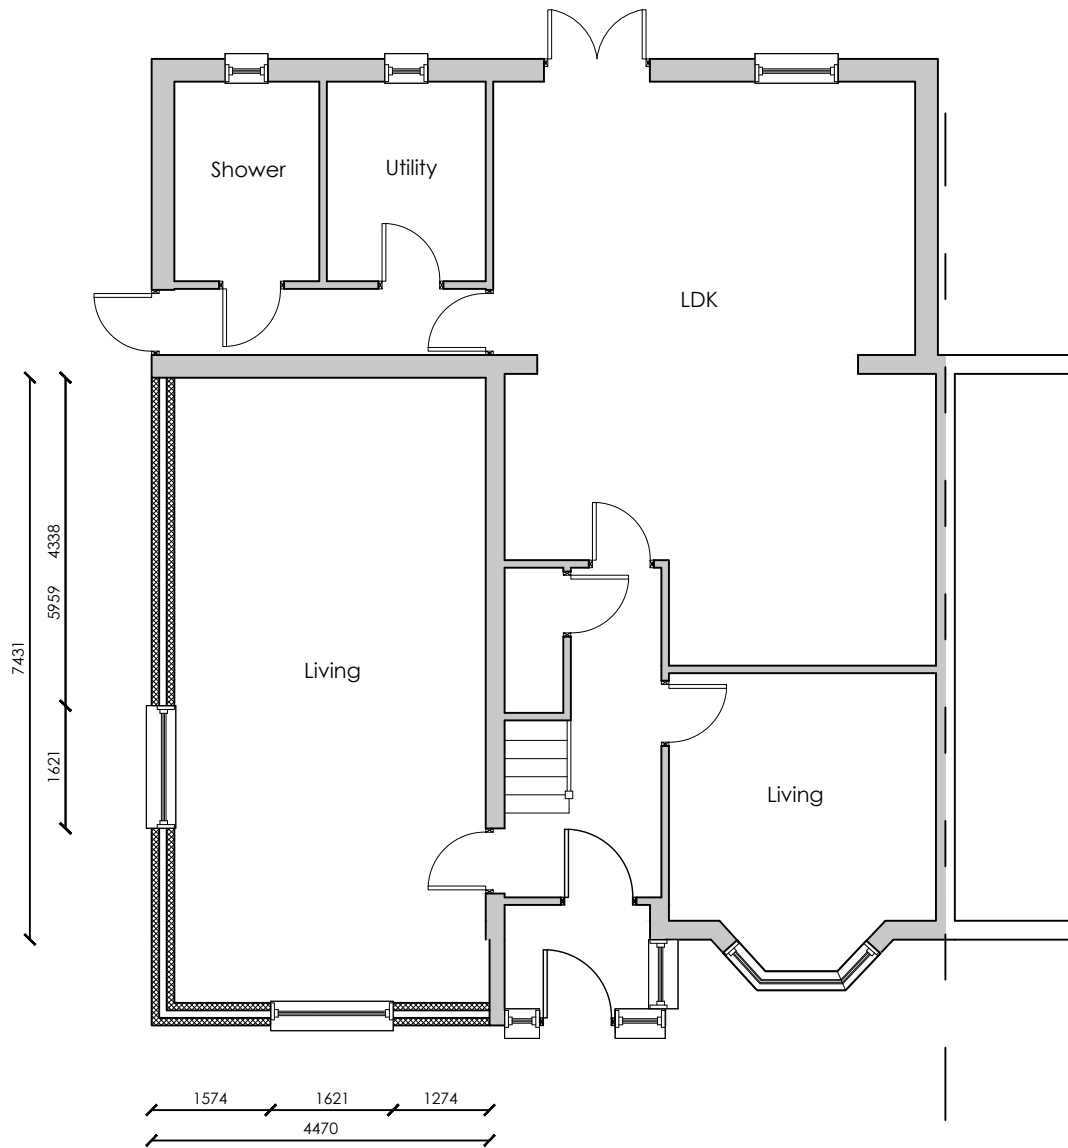


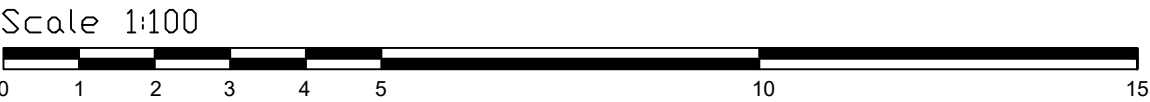

- Notes:
1. THIS DRAWING IS COPYWRITTEN AND IT MAY NOT BE REPRODUCED IN WHOLE OR PART OR USED FOR THE MANUFACTURE OF ANY ARTICLE WITHOUT THE EXPRESS PERMISSION OF THE COPYRIGHT HOLDERS.
 2. WORK TO FIGURED DIMENSIONS ONLY.
 3. THIS DRAWING IS TO BE READ IN CONJUNCTION WITH ALL RELEVANT ARCHITECTS AND ENGINEER'S DRAWINGS AND SPECIFICATIONS.
 4. ALL PROPOSED MATERIALS ARE TO MATCH THE EXISTING. BRICKWORK TO MATCH AS CLOSELY TO THE EXISTING, ROOF TILES TO MATCH EXISTING, GLAZING TO MATCH EXISTING.
 5. GLAZING SHOWN ON THE BOUNDARY IS TO CONTAIN OBSCURED GLASS

REV:	DESCRIPTION:	BY:	DATE:
STATUS: Planning			
MSD MSD Design + Build			
CLIENT:	Ms Aman Gahir 10 Bridge Way Ickenham UB10 8QR		
ARCHITECT:			
SITE:	10 Bridge Way Ickenham		
TITLE:	Proposed Floor Plans		
SCALE AT A3:	DATE:	DRAWN:	CHECKED:
1:100	Feb 2026		
PROJECT NO:	DRAWING NO:	REVISION:	
10BW	10BW/004/PL	B	