

Sheet No.
00-EX-PR-FP-01
**EXISTING &
PROPOSED
GROUND FLOOR
PLANS**

Date 26-06-26
Current Revision A
Description For Comment

Project Name
**PROPOSED REAR
EXTENSION**

Project Number 1882
Project Status Preliminary
Project Address 63 Elm Ave, Ruislip HA4 8PG.

Notes
This drawing is copyright (C). The reproduction of this drawing is expressly prohibited.
This drawing has been prepared for planning application purposes only. It is not intended for construction, building regulations approval, setting out, fabrication, or any other purpose. All dimensions are to be verified on site by the contractor prior to the commencement of any works.


All work to comply with building regulations and all statutory authorities requirements.

It is the contractors responsibility to ascertain the location of all services prior to the commencement of works.


All structural works to be confirmed by a structural engineer.

File Path

Scale
1 : 100

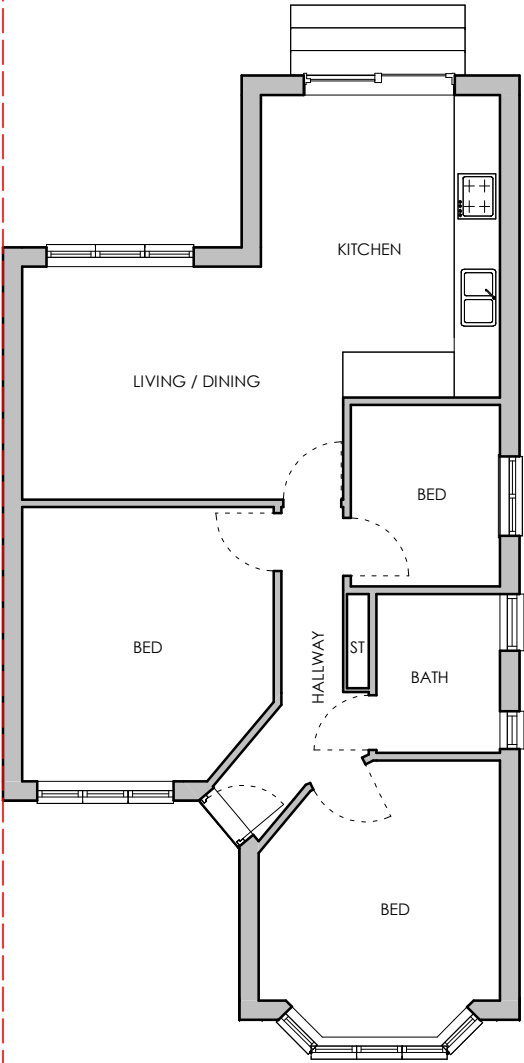

1 EXISTING GROUND FLOOR PLAN
1:100

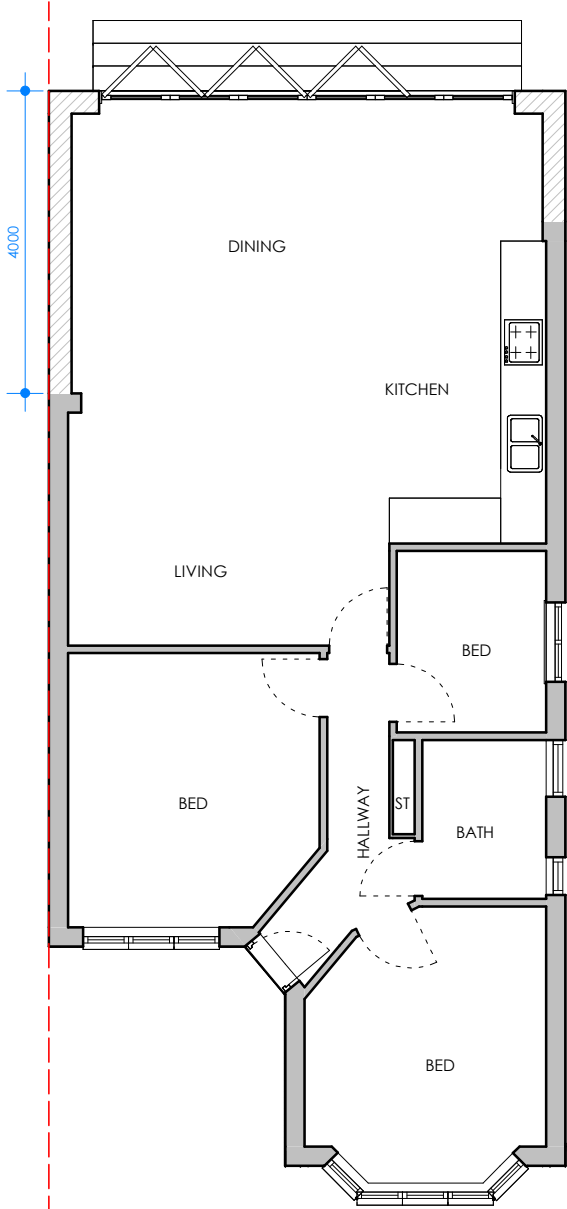

2 PROPOSED GROUND FLOOR PLAN
1:100



Sheet No.

00-EX-PR-FP-04

EXISTING & PROPOSED ROOF PLANS

Date26-06-26

Current RevisionA

DescriptionFor Comment

Project Name

PROPOSED REAR EXTENSION

Project Number1882

Project StatusPreliminary

Project Address63 Elm Ave, Ruislip HA4 8PG.

Notes

This drawing is copyright (C). The reproduction of this drawing is expressly prohibited.

This drawing has been prepared for planning application purposes only. It is not intended for construction, building regulations approval, setting out, fabrication, or any other purpose. All dimensions are to be verified on site by the contractor prior to the commencement of any works.

All work to comply with building regulations and all statutory authorities requirements.


It is the contractors responsibility to ascertain the location of all services prior to the commencement of works.

All structural works to be confirmed by a structural engineer.

File Path

Scale


1 : 100

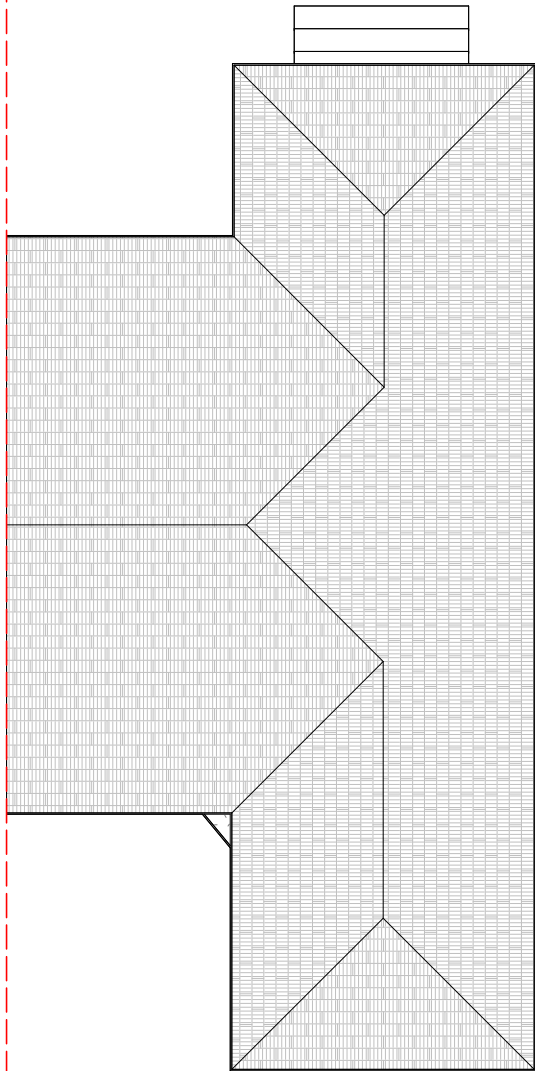

1

EXISTING ROOF PLAN

1:100

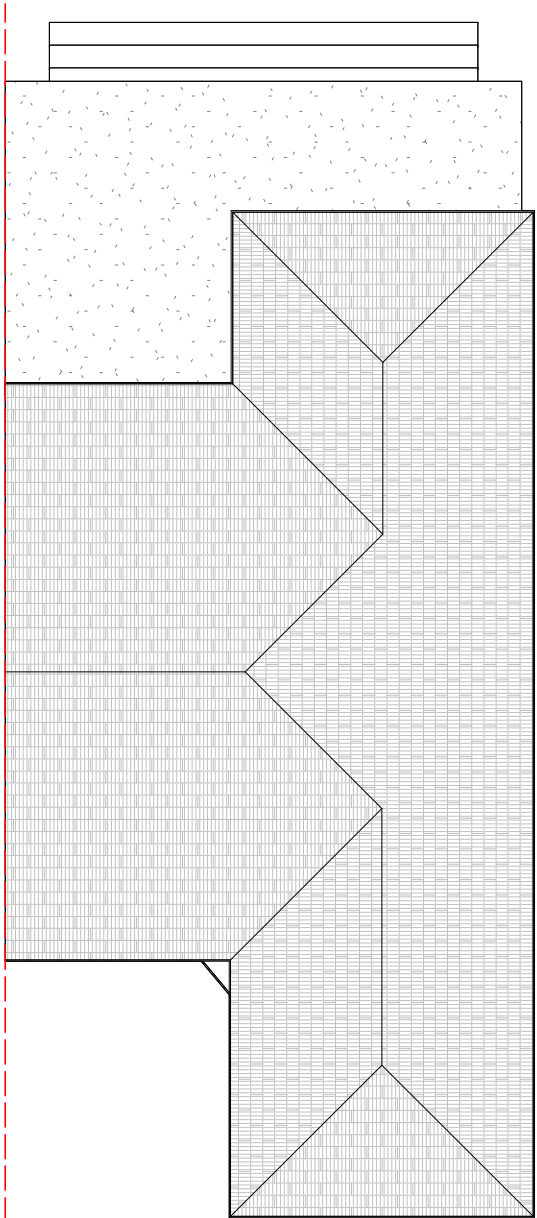

2

PROPOSED ROOF PLAN

1:100



Sheet No.
00-EX-PR-EL-01
**EXISTING &
PROPOSED FRONT
ELEVATIONS**

Date 26-06-26
Current Revision A
Description For Comment

Project Name
**PROPOSED REAR
EXTENSION**

Project Number 1882
Project Status Preliminary
Project Address 63 Elm Ave, Ruislip HA4 8PG.

Notes

This drawing is copyright (C). The reproduction of this drawing is expressly prohibited.

This drawing has been prepared for planning application purposes only. It is not intended for construction, building regulations approval, setting out, fabrication, or any other purpose. All dimensions are to be verified on site by the contractor prior to the commencement of any works.

All work to comply with building regulations and all statutory authorities requirements.

It is the contractors responsibility to ascertain the location of all services prior to the commencement of works.

All structural works to be confirmed by a structural engineer.

File Path

Scale
1 : 100



1 EXISTING FRONT ELEVATION
1:100



2 PROPOSED FRONT ELEVATION
1:100



Sheet No.

00-EX-PR-EL-02

EXISTING &
PROPOSED RIGHT
ELEVATIONS

Date

26-06-26

Current Revision

A

Description

For Comment

Project Name

PROPOSED REAR
EXTENSION

Project Number

1882

Project Status

Preliminary

Project Address

63 Elm Ave, Ruislip HA4
8PG.

Notes

This drawing is copyright (C). The reproduction of this drawing is expressly prohibited.

This drawing has been prepared for planning application purposes only. It is not intended for construction, building regulations approval, setting out, fabrication, or any other purpose. All dimensions are to be verified on site by the contractor prior to the commencement of any works.

All work to comply with building regulations and all statutory authorities requirements.

It is the contractors responsibility to ascertain the location of all services prior to the commencement of works.

All structural works to be confirmed by a structural engineer.

File Path

Scale

1 : 100



1

EXISTING RIGHT ELEVATION

1:100



2

PROPOSED RIGHT ELEVATION

1:100



Sheet No.
00-EX-PR-EL-03
**EXISTING &
PROPOSED REAR
ELEVATIONS**

Date 26-06-26
Current Revision A
Description For Comment

Project Name
**PROPOSED REAR
EXTENSION**

Project Number 1882
Project Status Preliminary
Project Address 63 Elm Ave, Ruislip HA4 8PG.

Notes

This drawing is copyright (C). The reproduction of this drawing is expressly prohibited.

This drawing has been prepared for planning application purposes only. It is not intended for construction, building regulations approval, setting out, fabrication, or any other purpose. All dimensions are to be verified on site by the contractor prior to the commencement of any works.


All work to comply with building regulations and all statutory authorities requirements.

It is the contractors responsibility to ascertain the location of all services prior to the commencement of works.


All structural works to be confirmed by a structural engineer.

File Path

Scale
1 : 100

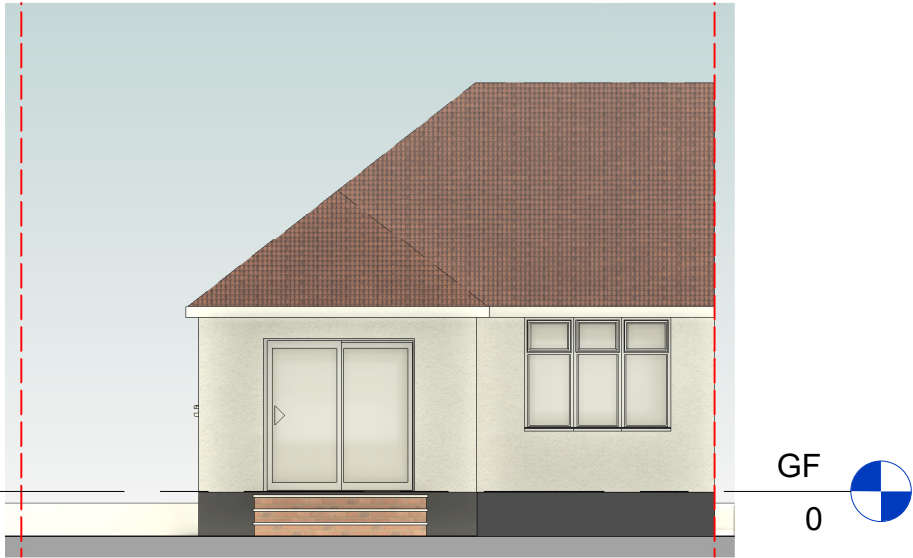

1 EXISTING REAR ELEVATION
1:100

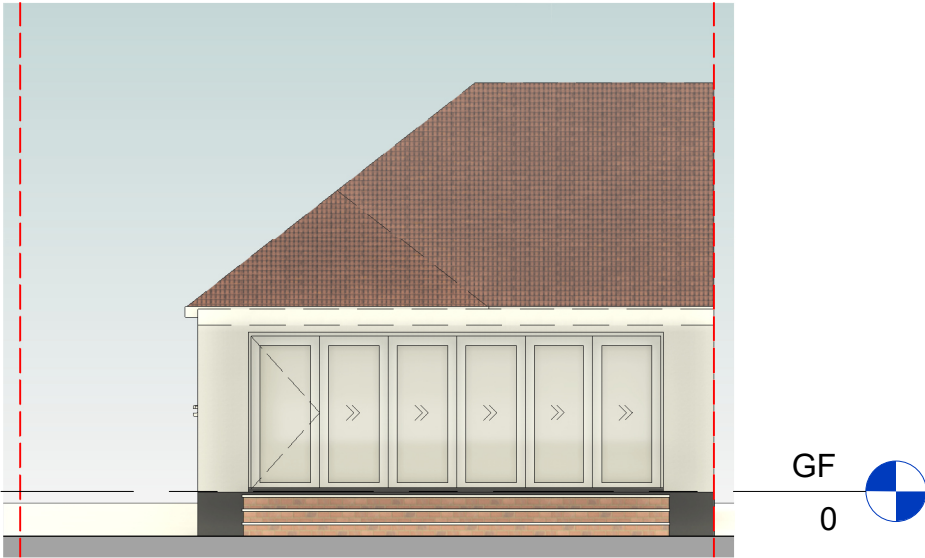

2 PROPOSED REAR ELEVATION
1:100



Sheet No.
00-EX-PR-PV-01
**EXISTING &
PROPOSED
PERSPECTIVE
VIEWS**

Date 26-06-26
Current Revision A
Description For Comment

Project Name
**PROPOSED REAR
EXTENSION**

Project Number 1882
Project Status Preliminary
Project Address 63 Elm Ave, Ruislip HA4
8PG.

Notes

This drawing is copyright (C). The reproduction of this drawing is expressly prohibited.

This drawing has been prepared for planning application purposes only. It is not intended for construction, building regulations approval, setting out, fabrication, or any other purpose. All dimensions are to be verified on site by the contractor prior to the commencement of any works.


All work to comply with building regulations and all statutory authorities requirements.

It is the contractors responsibility to ascertain the location of all services prior to the commencement of works.

All structural works to be confirmed by a structural engineer.

File Path

Scale

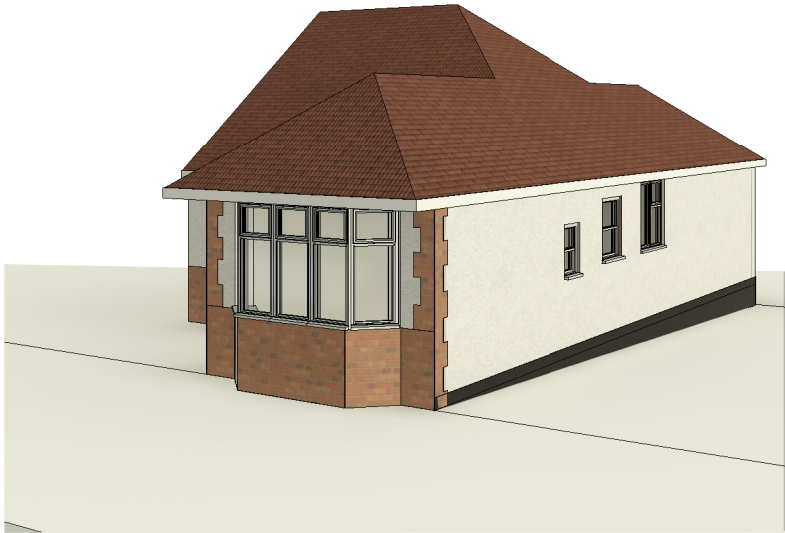

EXISTING PERSPECTIVE VIEW 01



PROPOSED PERSPECTIVE VIEW 01



EXISTING PERSPECTIVE VIEW 02



PROPOSED PERSPECTIVE VIEW 02

Sheet No.
00-EX-PR-SC-01
**EXISTING &
PROPOSED
SECTIONS**

Date 26-06-26
Current Revision A
Description For Comment

Project Name
**PROPOSED REAR
EXTENSION**

Project Number 1882
Project Status Preliminary
Project Address 63 Elm Ave, Ruislip HA4
8PG.

Notes

This drawing is copyright (C). The reproduction of this drawing is expressly prohibited.

This drawing has been prepared for planning application purposes only. It is not intended for construction, building regulations approval, setting out, fabrication, or any other purpose. All dimensions are to be verified on site by the contractor prior to the commencement of any works.


All work to comply with building regulations and all statutory authorities requirements.

It is the contractors responsibility to ascertain the location of all services prior to the commencement of works.


All structural works to be confirmed by a structural engineer.

File Path

Scale
1 : 100

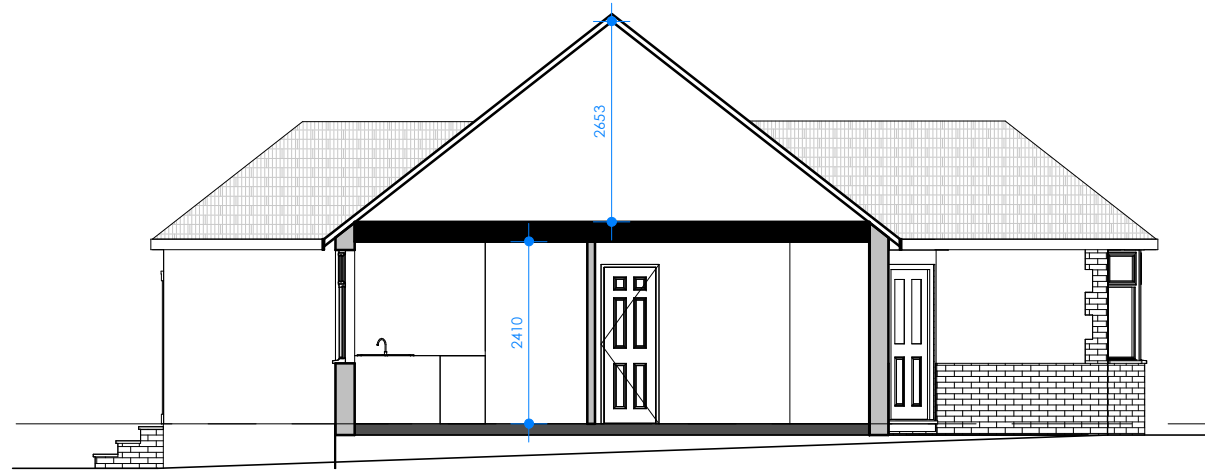

1 EXISTING SECTION
1:100

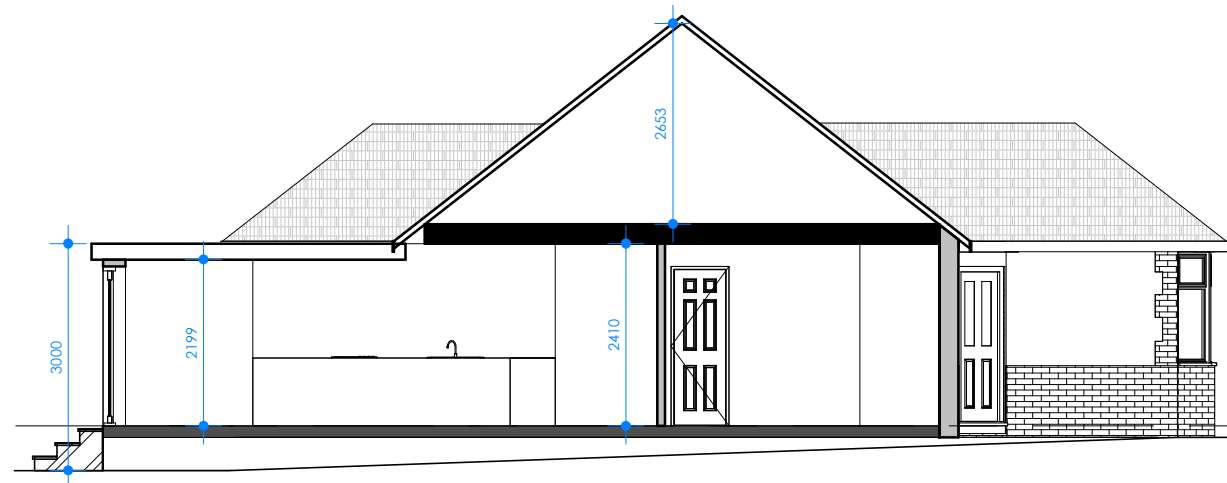

2 PROPOSED SECTION
1:100

