

NOTES
CONTRACTORS MUST VERIFY ALL DIMENSIONS ON SITE BEFORE
COMMENCING ANY WORK OR SHOP DRAWINGS
DO NOT SCALE FROM THIS DRAWING
RE ATRA COPYRIGHT



Notes:

1. Do not scale this drawing
2. All dimensions to be verified on site and any discrepancy reported to the client
3. This drawing to be read in conjunction with all relevant drawings

Prior To Commencement Of Any Works, Agree With Adjoining Neighbours


Client/Builder To Obtain All Planning Permission Approvals From The Relevant Authority. Commencement Of Building Works Prior To The Planning & Building Control Approvals Is To Client/Builders Own Risk

Client/Builder To Liaise With Local Water Board For Any New Works On Or Within The Public Sewer Or Drain Runs And Obtain Approval From The Local Authority Prior To Commencement Of Any Works

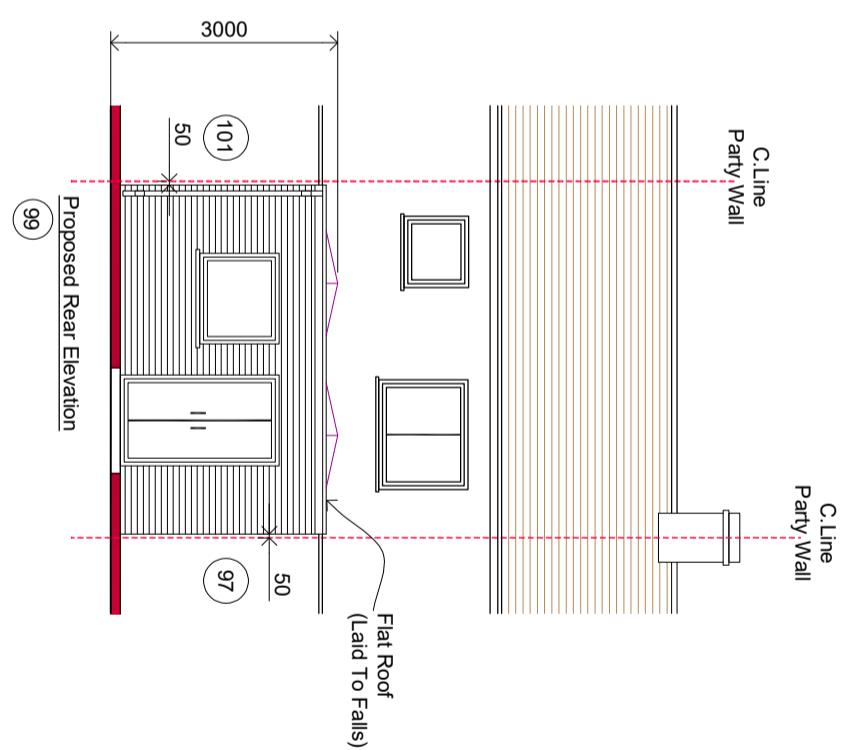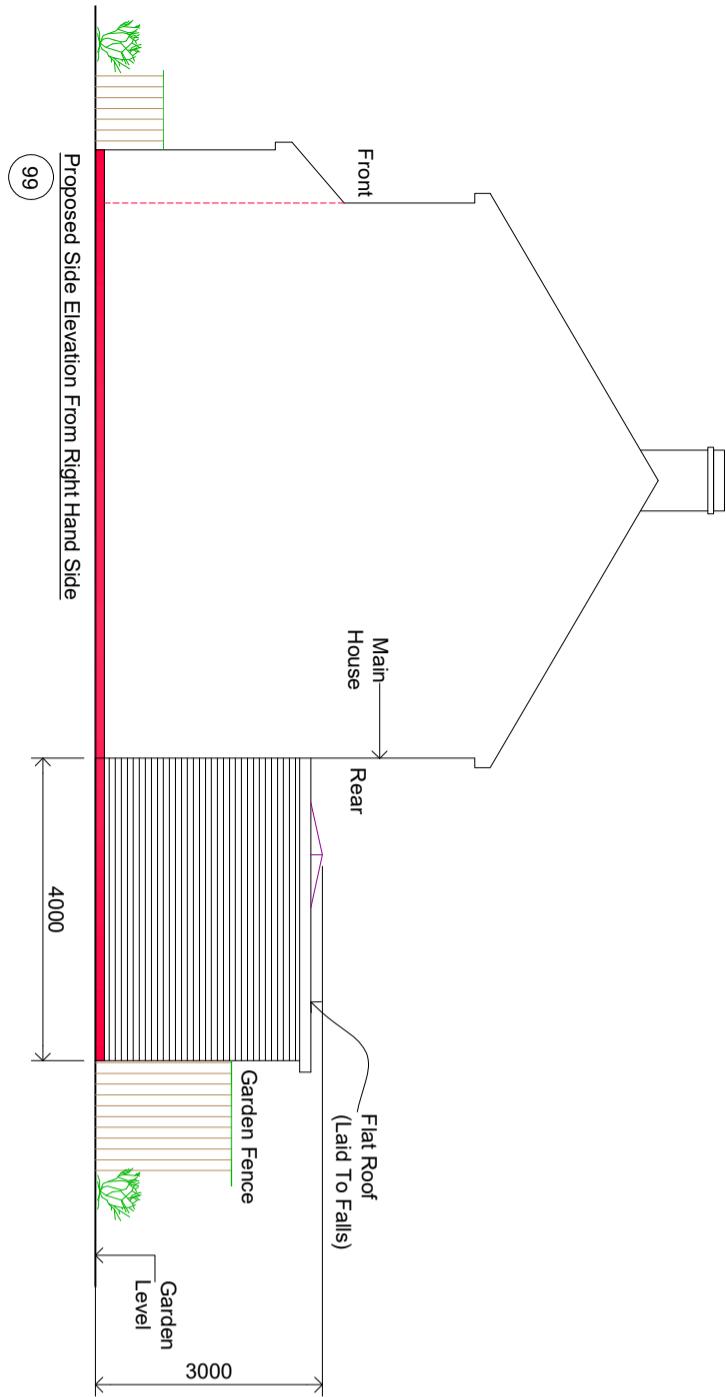

Single Storey Rear Extension

| PROJECT | CLIENT | REV | AMENDMENT | DATE | CHECKED | DATE |
|--------------------------------------------------|-----------------|-----|----------------|----------|---------|----------|
| 99 Royal Lane Uxbridge - Middlesex UB8 3QT | Prabjot Multani | A | Planning Issue | 12/05/25 | RS | 05/06/25 |

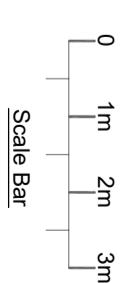

PROJECT
99 Royal Lane
Uxbridge - Middlesex
UB8 3QT

DRAWING TITLE
Proposed Single Storey/Rear Extension
Proposed Elevations

Sheet 3

DRAWING STATUS
Planning Issue

SCALE
1:50 @ A1
DRAWN BY
RS
CHECKED
RS
DATE
12/05/25
DRAWING NUMBER
2025 - 49 - 03
REVISION
A