


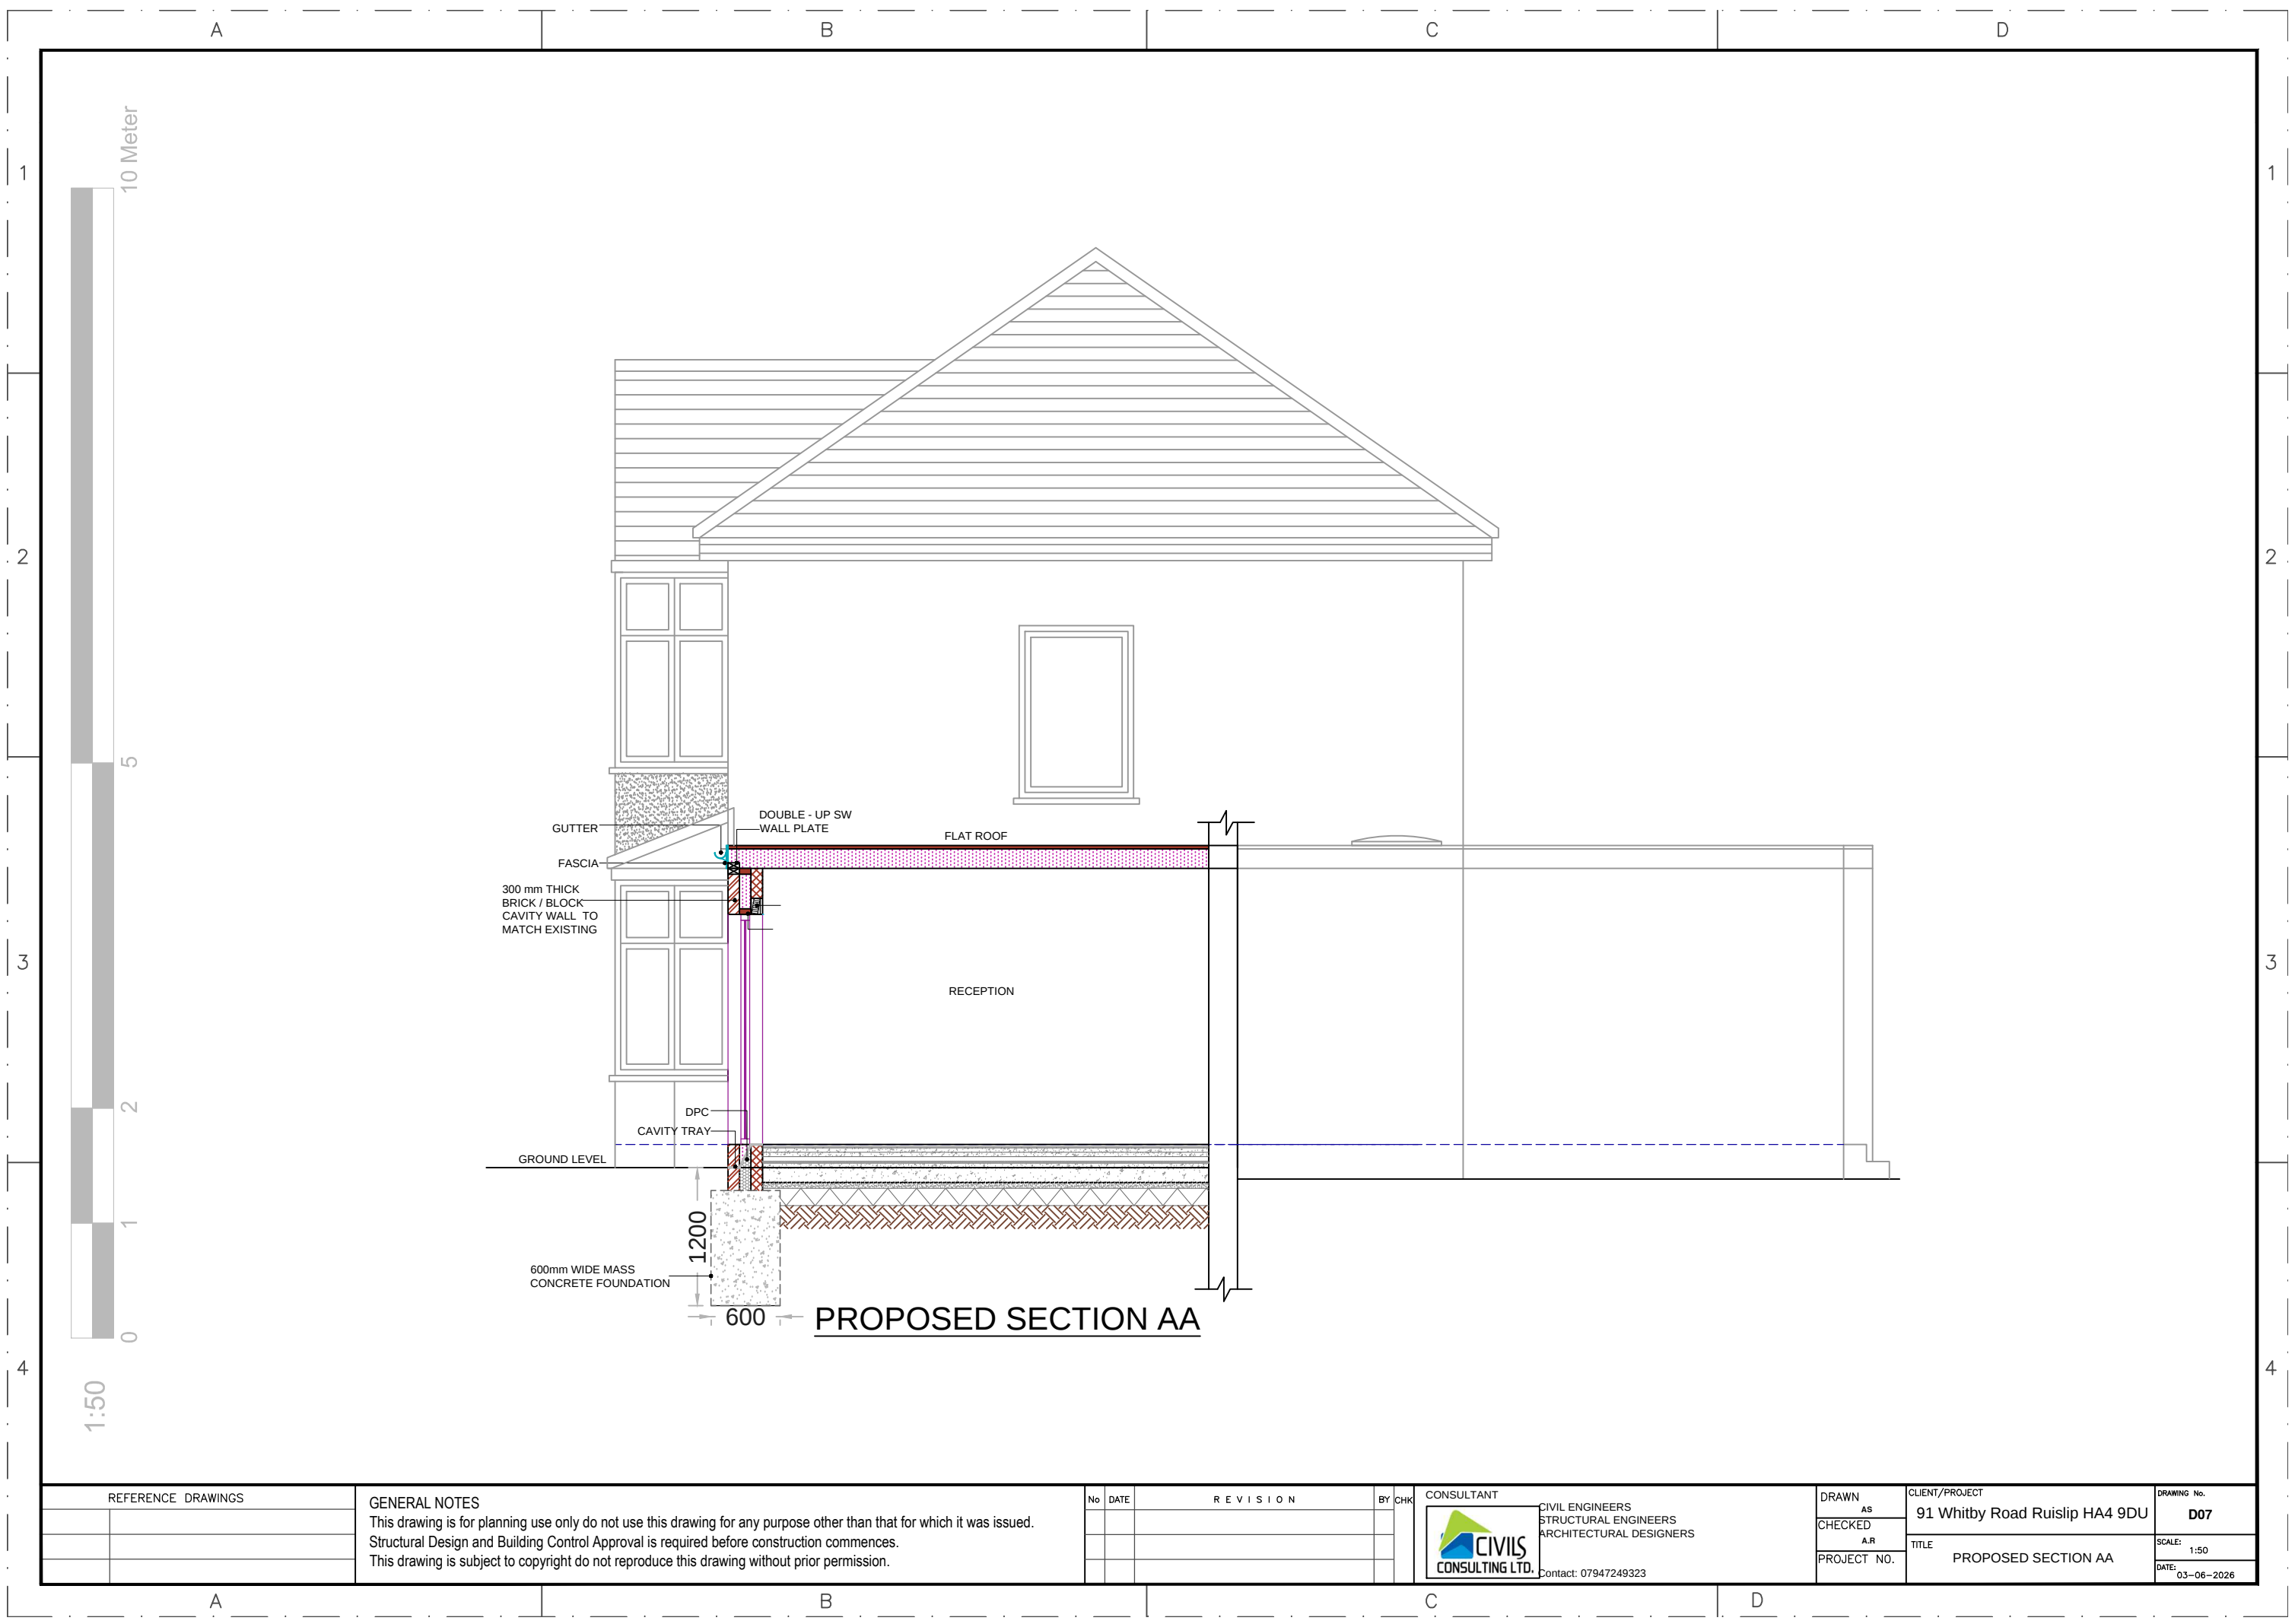

REFERENCE DRAWINGS	

GENERAL NOTES
This drawing is for planning use only do not use this drawing for any purpose other than that for which it was issued.
Structural Design and Building Control Approval is required before construction commences.
This drawing is subject to copyright do not reproduce this drawing without prior permission.

No	DATE	REVISION	BY	CHK

CONSULTANT

**CIVILS**
CONSULTING LTD.

CIVIL ENGINEERS
STRUCTURAL ENGINEERS
ARCHITECTURAL DESIGNERS
Contact: 07947249323

DRAWN AS
CHECKED A.R
PROJECT NO.

CLIENT/PROJECT	
91 Whitby Road Ruislip HA4 9DU	
TITLE	PROPOSED SECTION AA

DRAWING No.	D07
SCALE:	1:50
DATE:	03-06-2026