
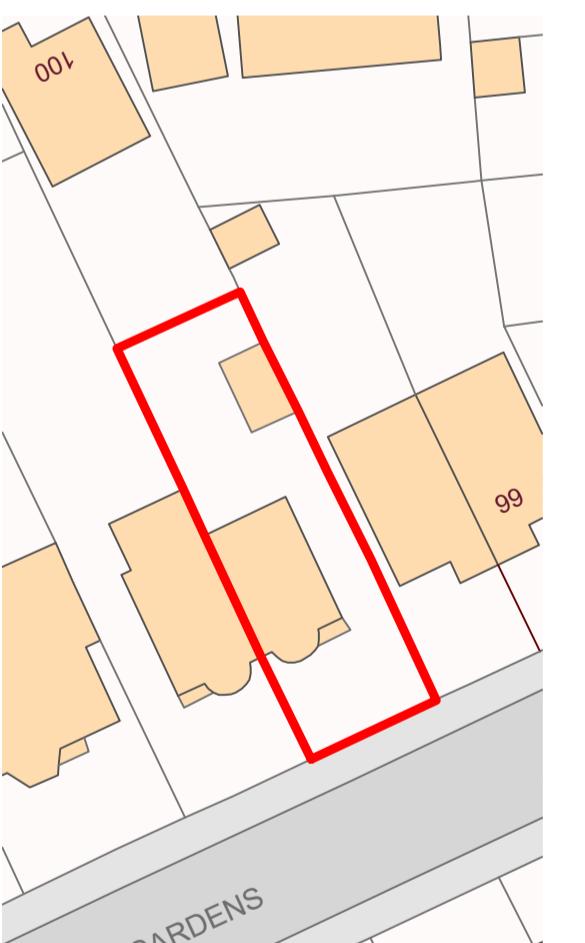


notes.  
Do not scale this drawing except for planning purposes  
Drawing to be used for the status indicated only  
All dimensions and setting out shall be checked and confirmed and any discrepancies to be reported to the Designer prior to commencement of any work  
All work and materials to be in accordance with current statutory legislation, relevant codes of practice and British Standards  
Drawing to be read in accordance with relevant consultants and sub-contractors drawings and specifications  
This drawing is the property of the Designer and is not to be used in whole or in part without written consent'

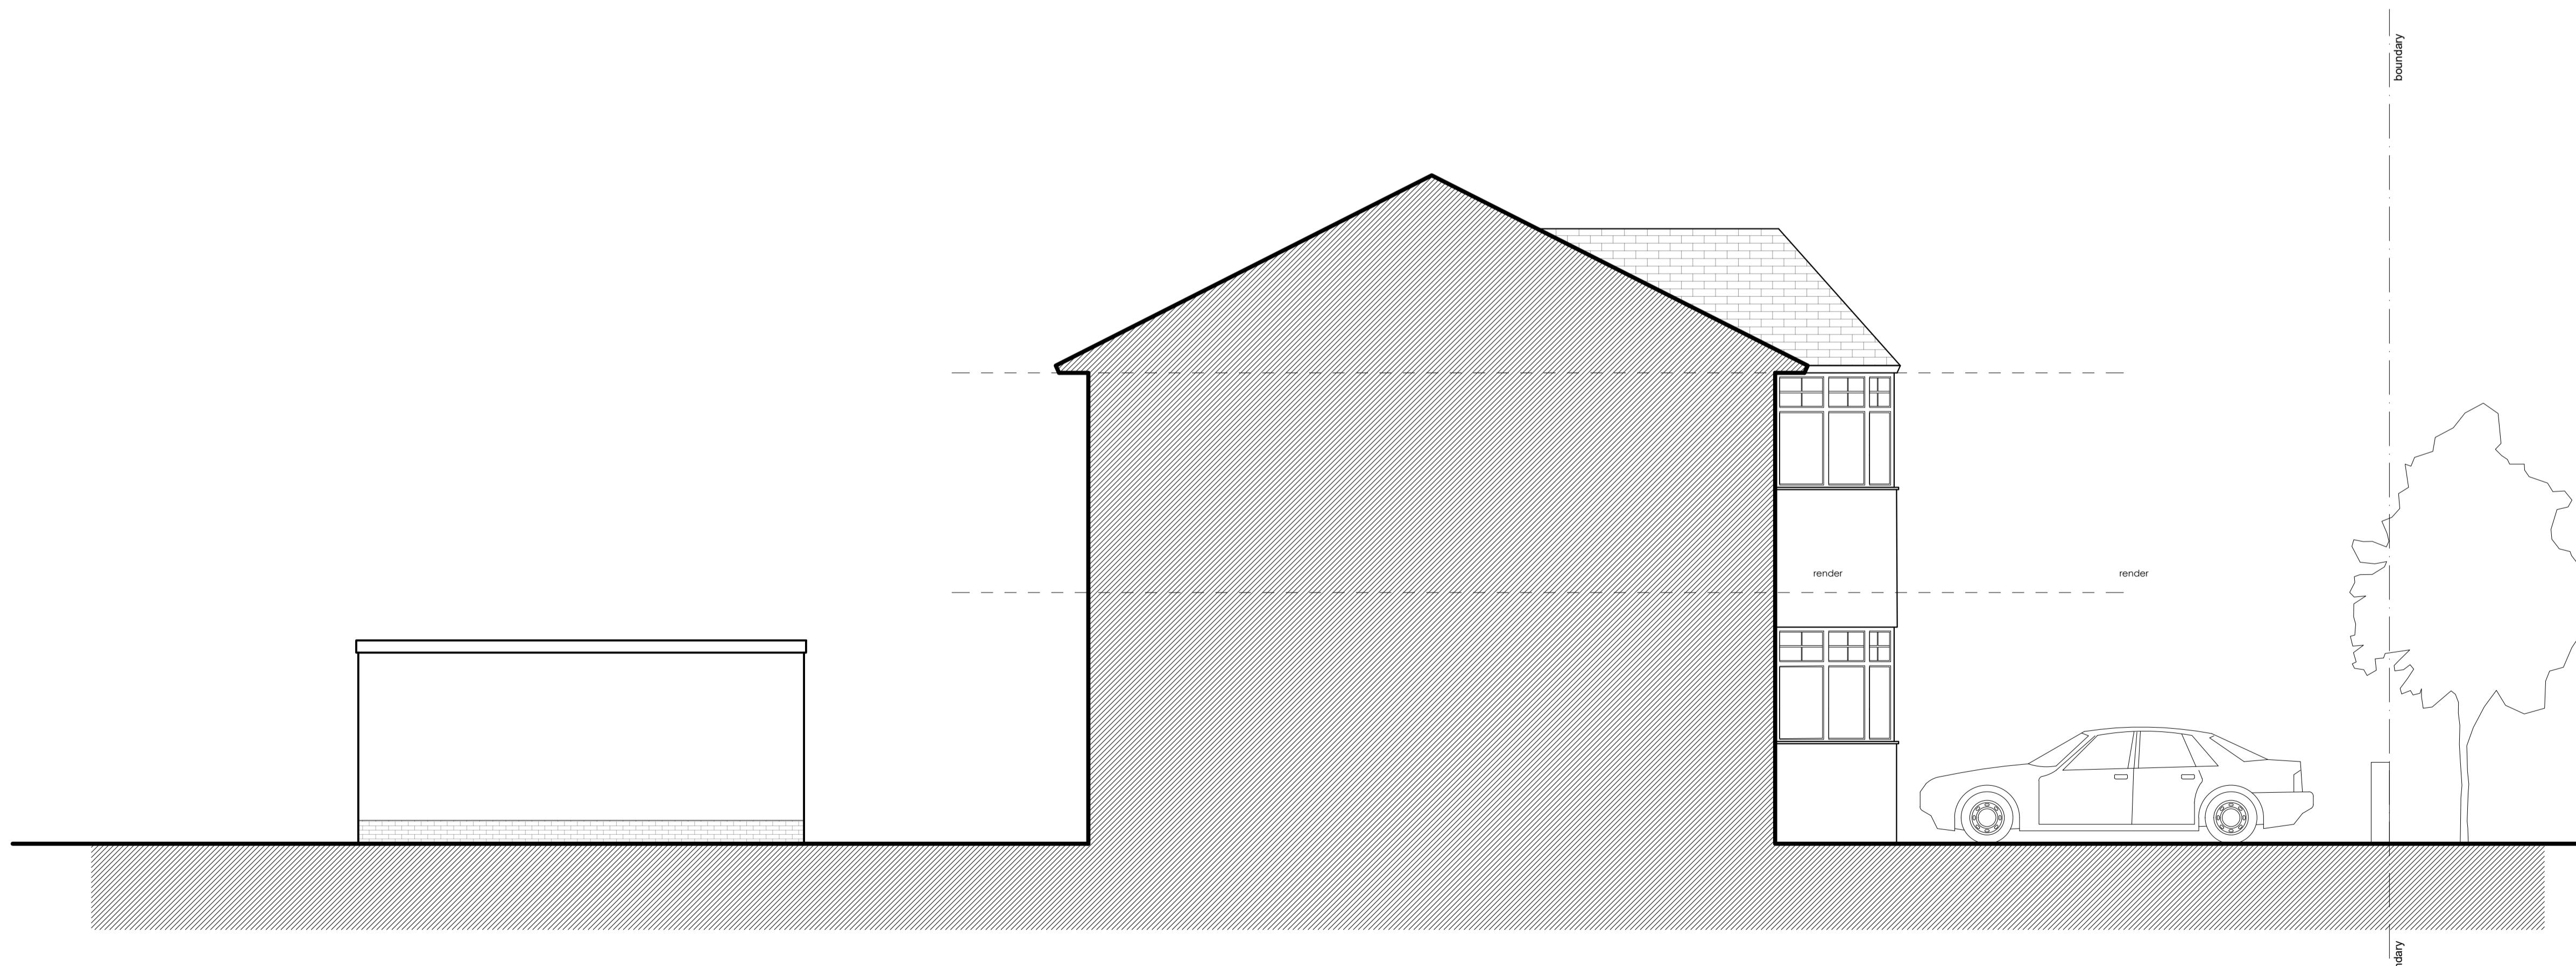

**PHAT**  
architecture design planning  
PHATarchitecture.co.uk

project\_ 95 Abbotsbury Gardens, Eastcote, Middlesex HA5 1TB  
title\_ Existing Side Elevations  
drawing\_number\_ 099\_SP\_008 scale\_ 1:50 sheet\_ A1  
revision - date\_ oct 2022  
drawing\_status planning