


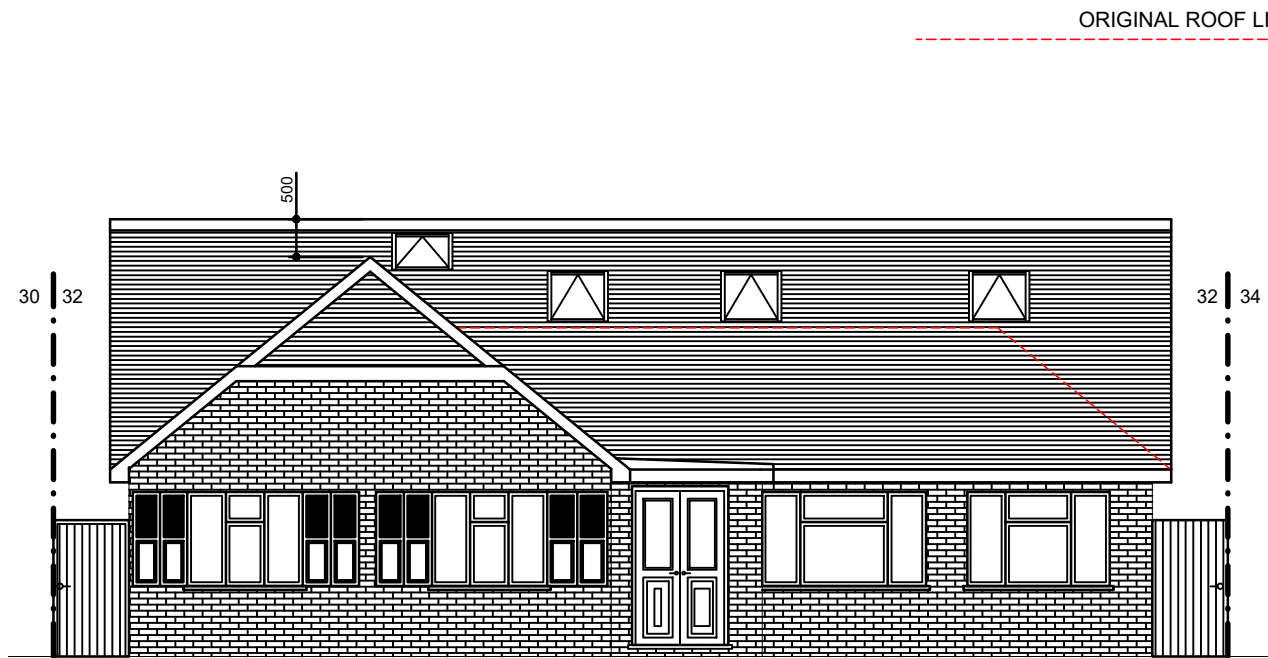


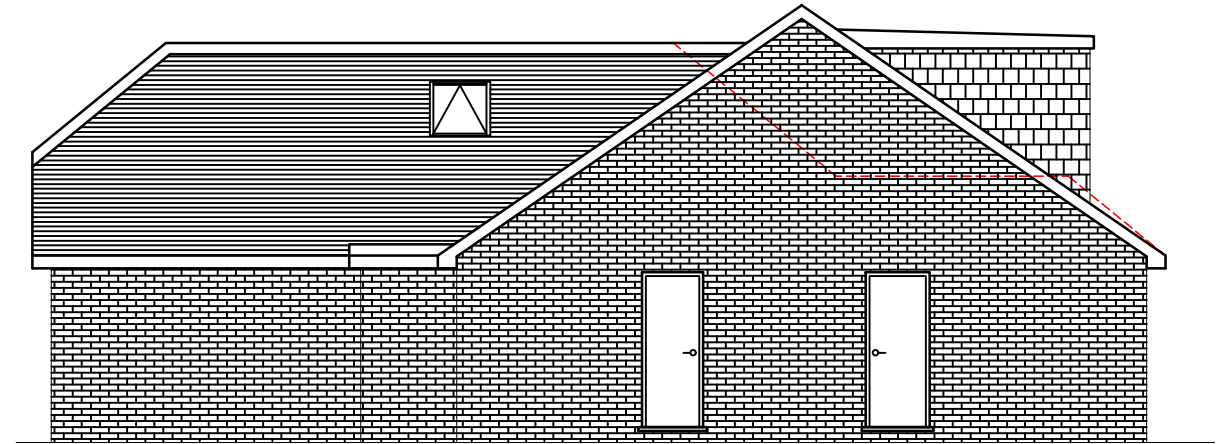


FRONT ELEVATION PROPOSED

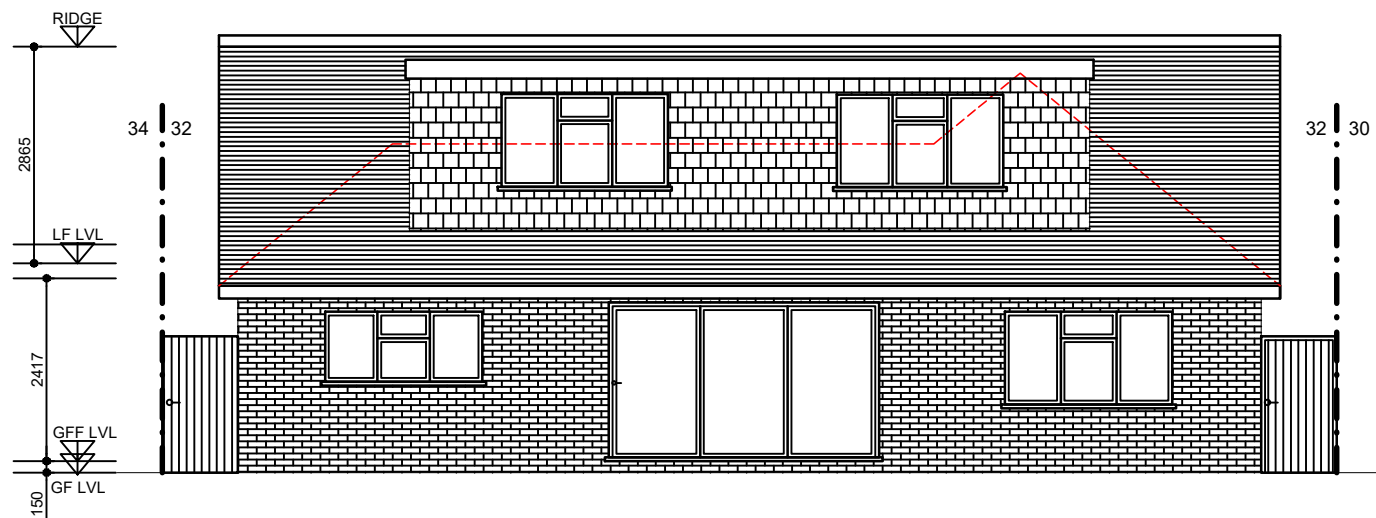

SIDE ELEVATION PROPOSED
(AS VIEWED FROM NO:34)

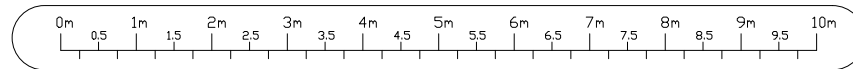

REAR ELEVATION PROPOSED

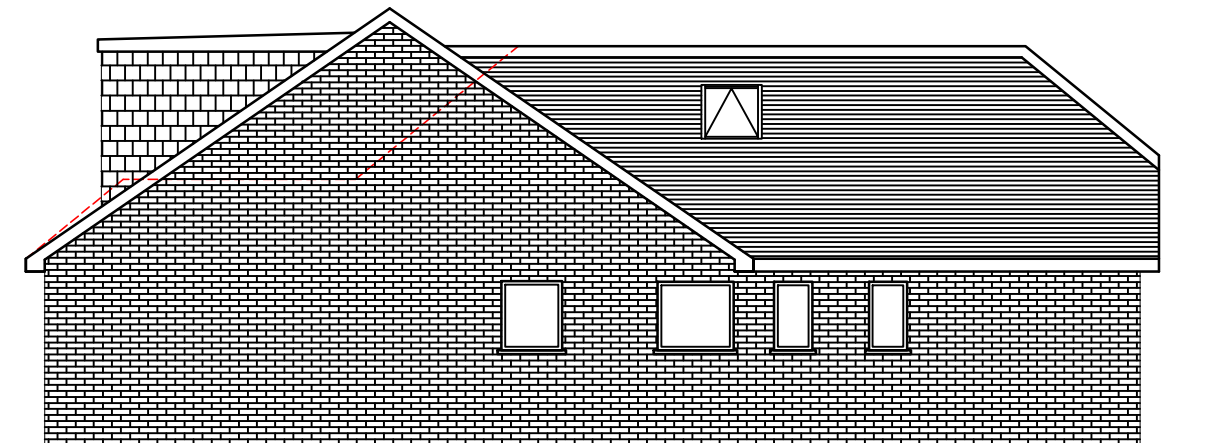

SIDE ELEVATION PROPOSED
(AS VIEWED FROM NO:30)

REV	DATES	COMMENTS
20.05.2025		NEW PLANNING APPLICATION (LARGER PORCH)
SCALE:	1:100@A3	DRG NO :
		32HOWLETTSRD - 004

PROJECT/TITLE
FRONT EXTENSION WITH INTEGRATED
PORCH, CONVERSION OF GARAGE INTO
HABITABLE SPACE, MODIFICATIONS AND
RAISING OF ROOF HEIGHT TO CREATE
ADDITIONAL LIVING SPACE IN LOFT WITH
NEW REAR DORMER.

CLIENT :
MS. VANDANA RAO
32 HOWLETTS LANE,
RUISLIP,
HA4 7RS

©
ICREATE
DESIGN LIMITED
Planning & Designing of All Types of Building Works
1 CRABTREE CLOSE, BUSHEY, WD23 3BJ
Tel: 07886759400 ; EM: ikreated@gmail.com