
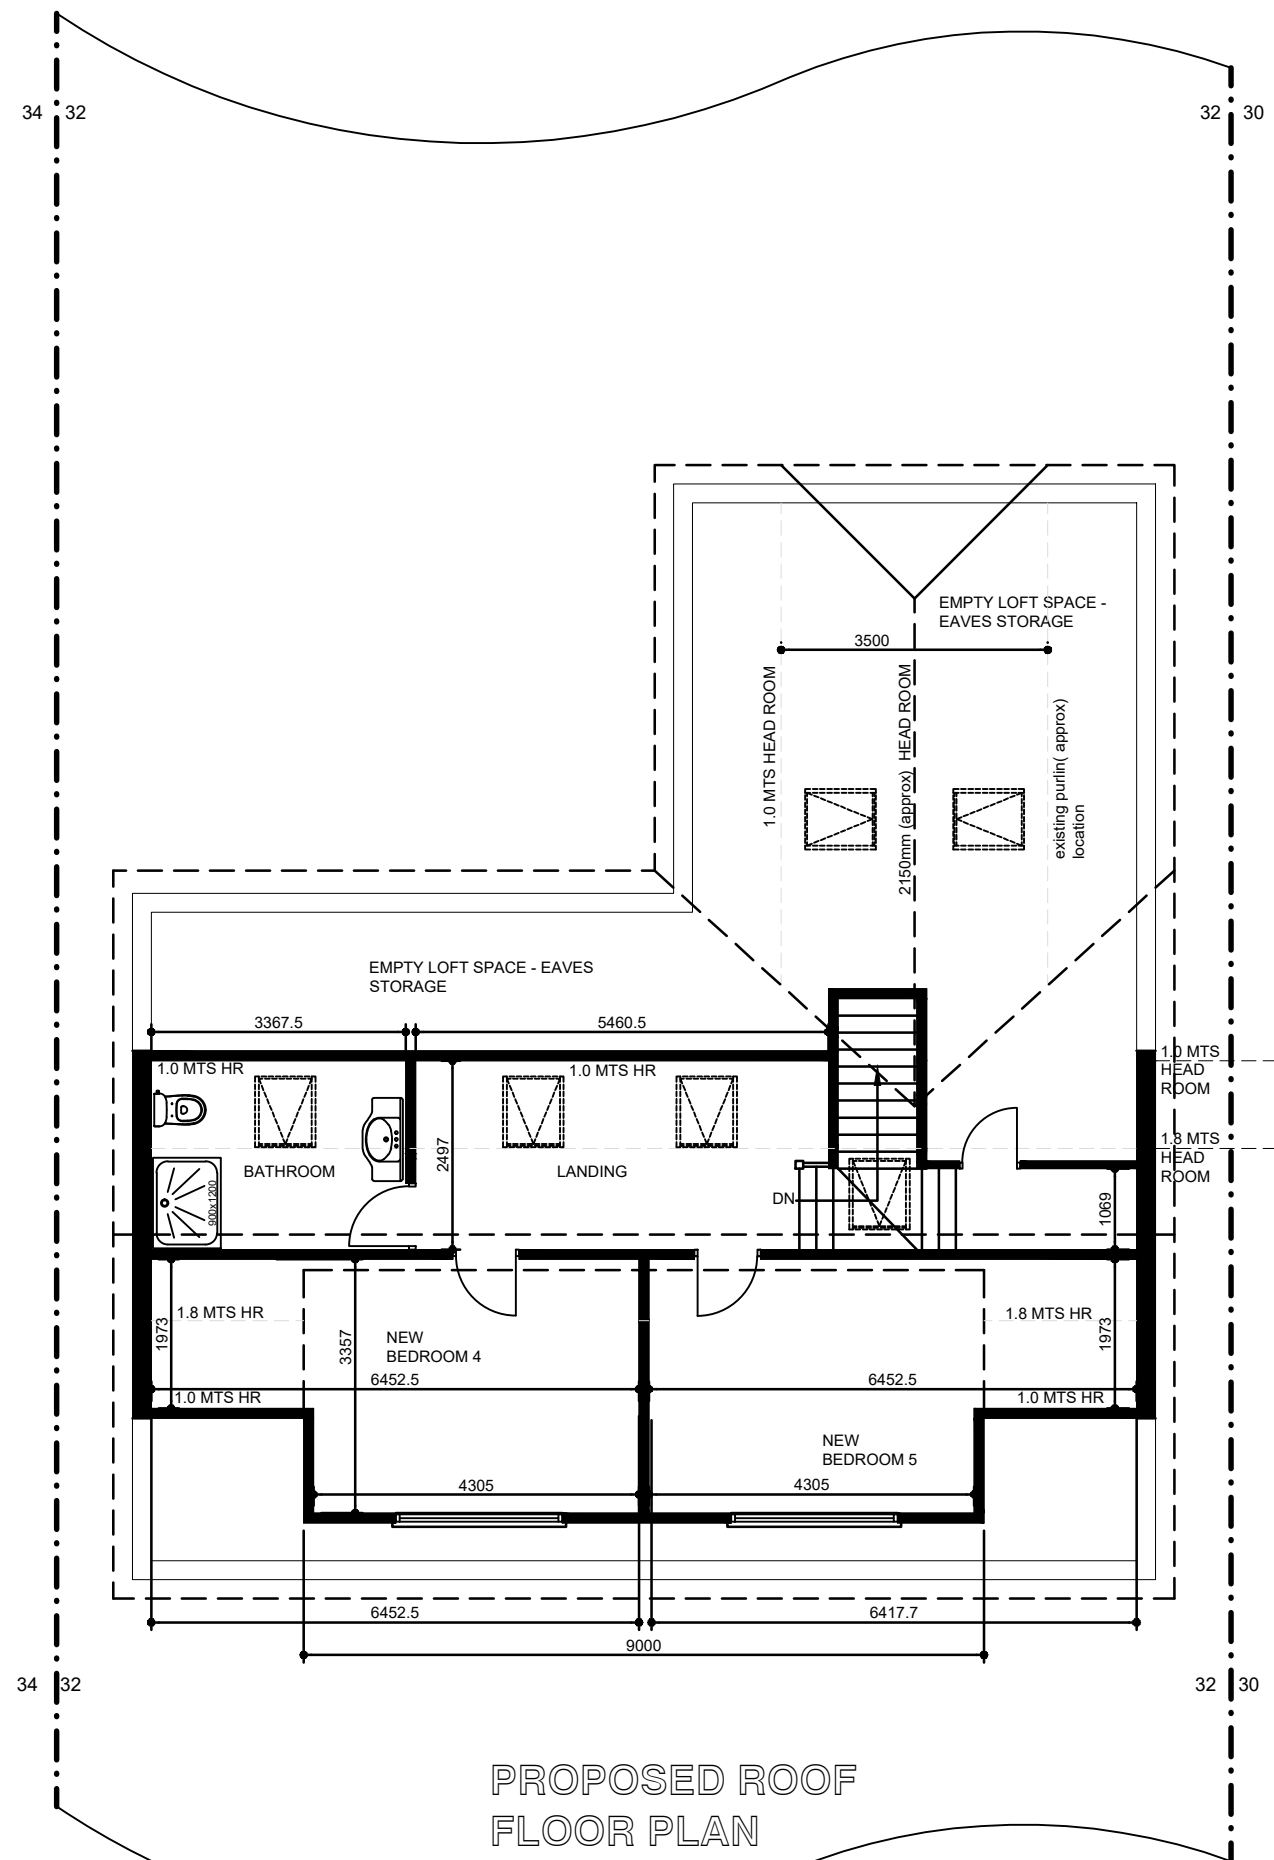
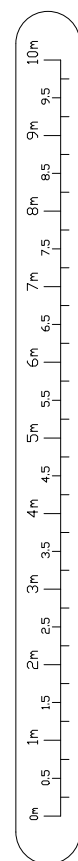


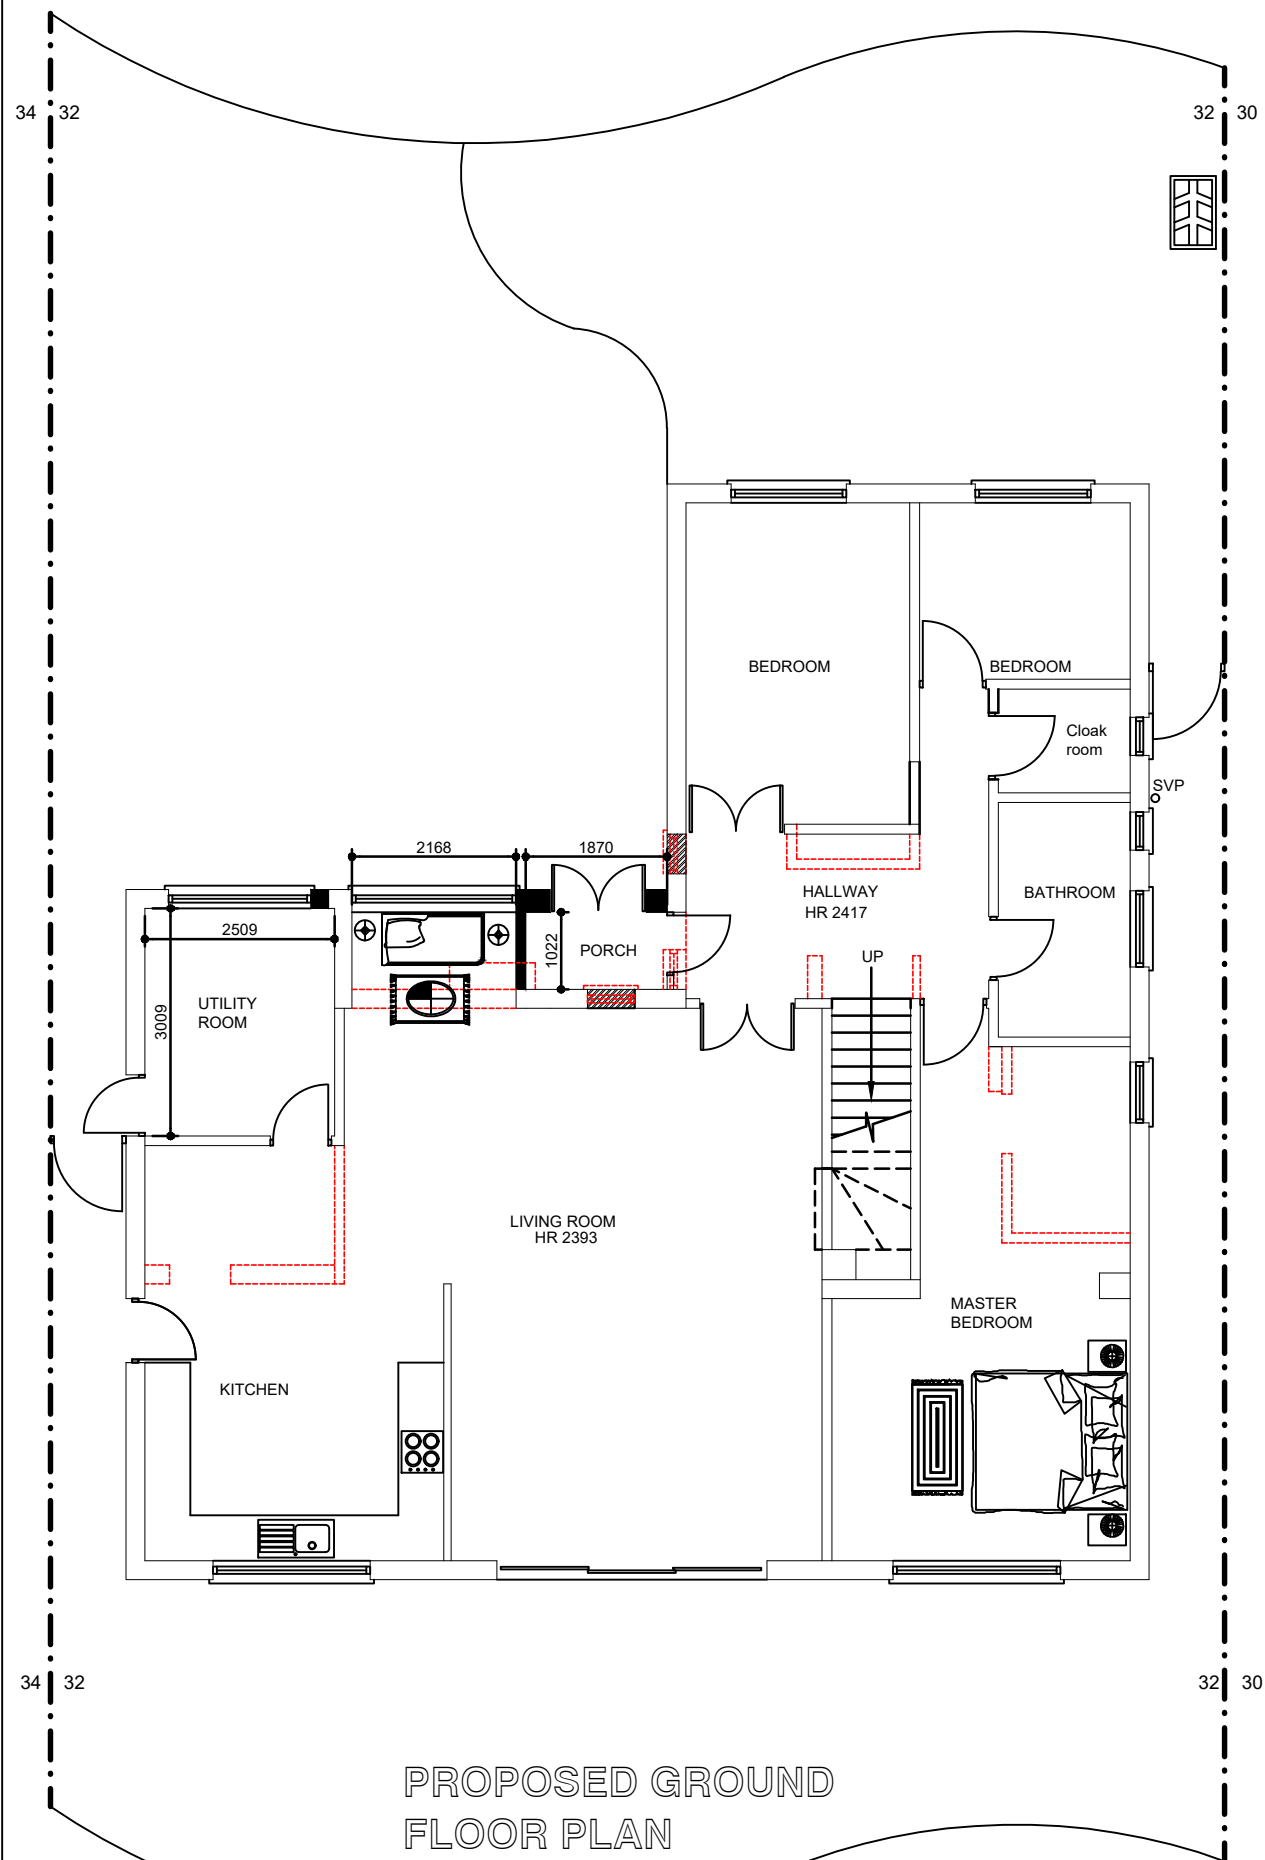

	REV	DATES	COMMENTS

DRG NO :
32HOWLETTSRD - 003