


REVISIONS	
A	Internal layout changed to the approved plans 21/01/22
B	Red and blue line amended 20/09/22
C	Blue line removed 20/10/23

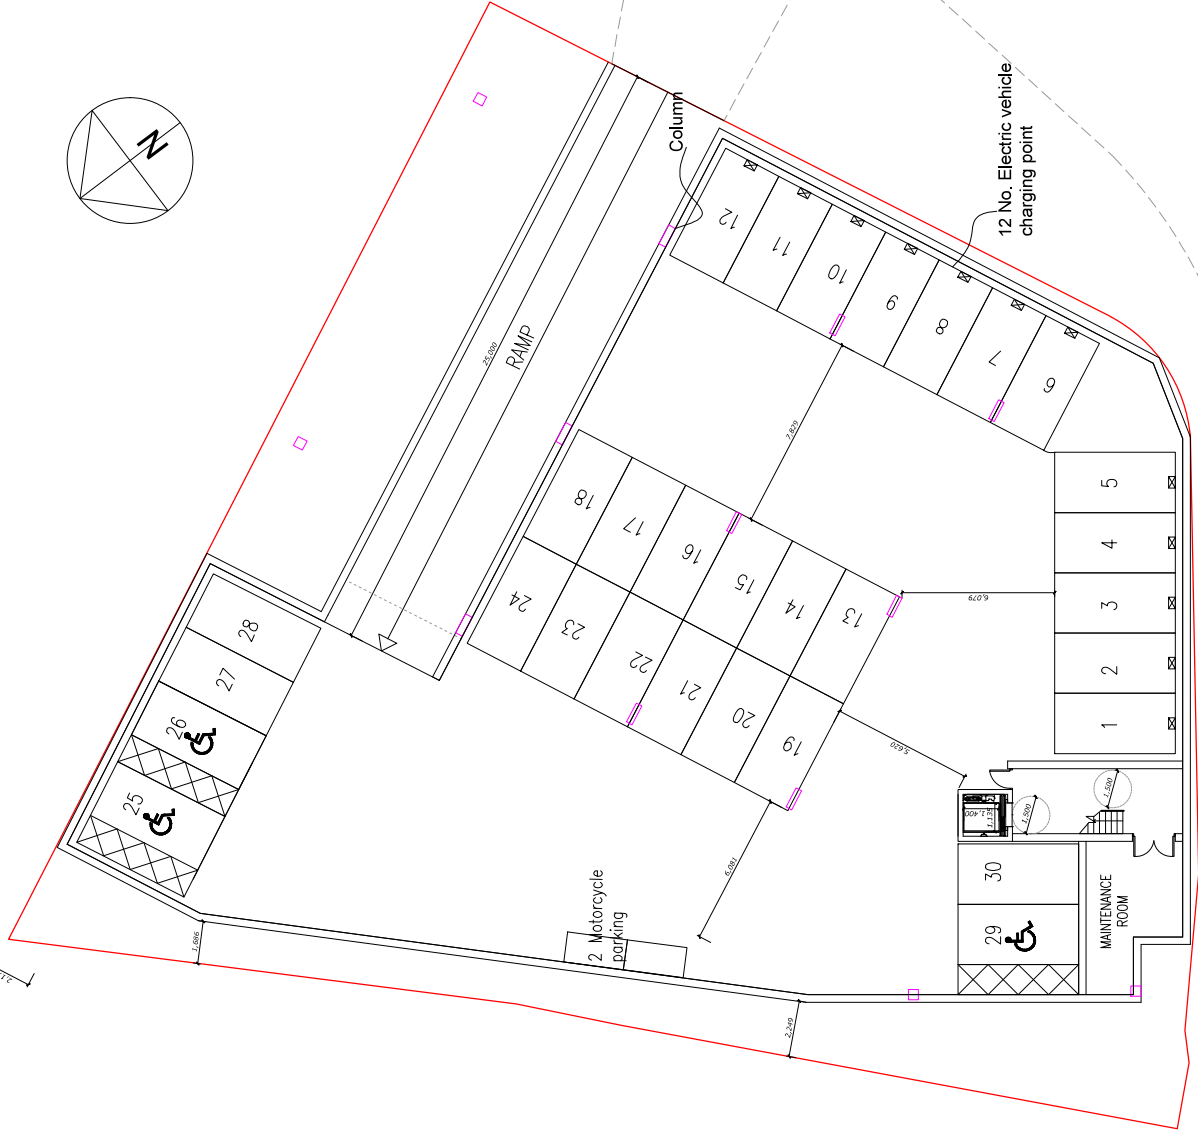


BASEMENT AREA	
Car Park	885 sqm
Communal	21 sqm
Maintenance room	19 sqm

BASEMENT FLOOR PLAN

Drwg. No.	15/2936/103C	REVISION	C
Scale	1:100		
Date	21/01/22		
Drawn by	AK		

THE GILLET MACLEOD PARTNERSHIP
Chartered Architects & Town Planning Consultants
1 High Road Old Eastcote Pinner Middlesex HA5 2EW Tel. 0208 888 1333

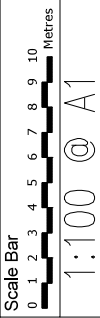

FLC MOTORS, HIGH ST, YIEWSLEY
MIDDLESEX UB7 8AA