


REVISIONS	
A	Internal layout changed to the approved plans 21/01/22
B	Red and blue line amended 20/09/22

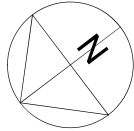

BASEMENT AREA	
Car Park	885 sqm
Communal	21 sqm
Maintenance room	19 sqm

BASEMENT FLOOR PLAN

REVISION	
15/2936/103B	B
Scale 1:100	
Date 21/01/22	
Drawn by AK	

THE GILLET MACLEOD PARTNERSHIP
Chartered Architects & Town Planning Consultants
1 High Road Old Eastcote Pinner Middlesex HA5 2EW Tel. 0208 868 1333



Scale Bar
0 1 2 3 4 5 6 7 8 9 10 Metres
1:100 @ A1

FLC MOTORS ,HIGH ST, YIEWSLEY
MIDDLESEX UB7 8AA