


REVISIONS

A	Internal layout changed to the approved plans 25/01/22
B	Room sizes amended, floor areas and balconies changed to suit Local Authorities requirements 20/09/22

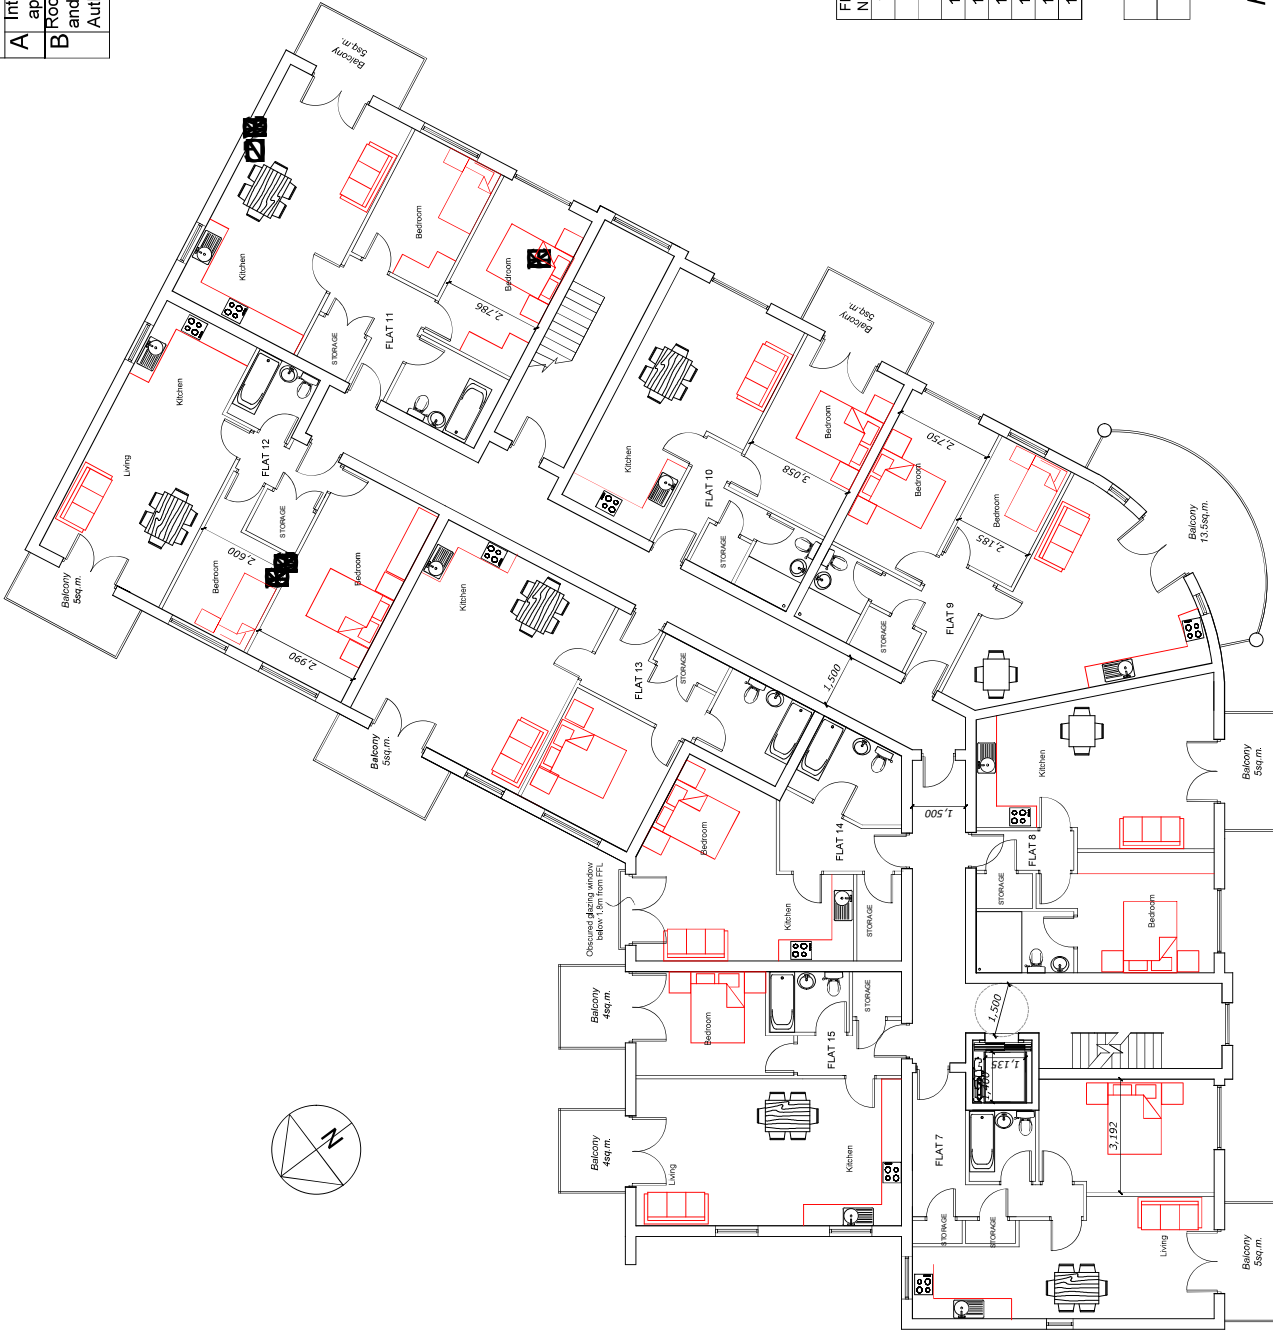

FLAT No.	AREA (m ²)	No. Bedroom
7	56	1
8	52	1
9	63	2
10	51	1
11	69	2
12	68	2
13	59	1
14	40	Studio
15	53	1

Communal Area	
First Floor	85 sqm

FIRST FLOOR PLAN

THE GILLET MACLEOD PARTNERSHIP
Chartered Architects & Town Planning Consultants
1 High Road Old Eastcote Pinner Middlesex HA5 2EW Tel. 0208 868 1333



FLC MOTORS, HIGH ST, YIEWSLEY
MIDDLESEX UB7 8AA

Dwg. No.	15/2936/105B	REVISION
Scale	1:100	B
Date	21/01/22	
Drawn by	AK	
Checker		C