





1 NORTH WEST

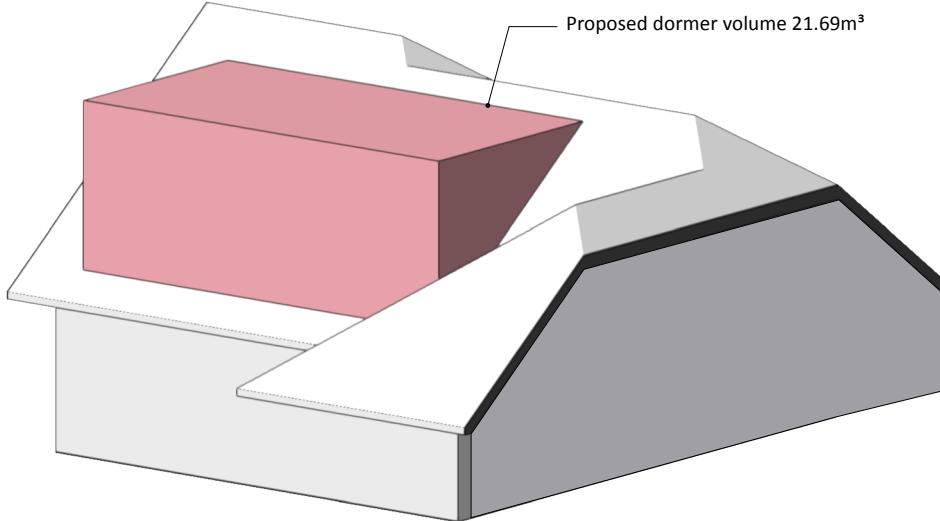

Proposed volume of dormer = 21.69m^3

Lawful Development allowance for a terraced property = 40m^3

2 3D VOLUME CALCULATIONS

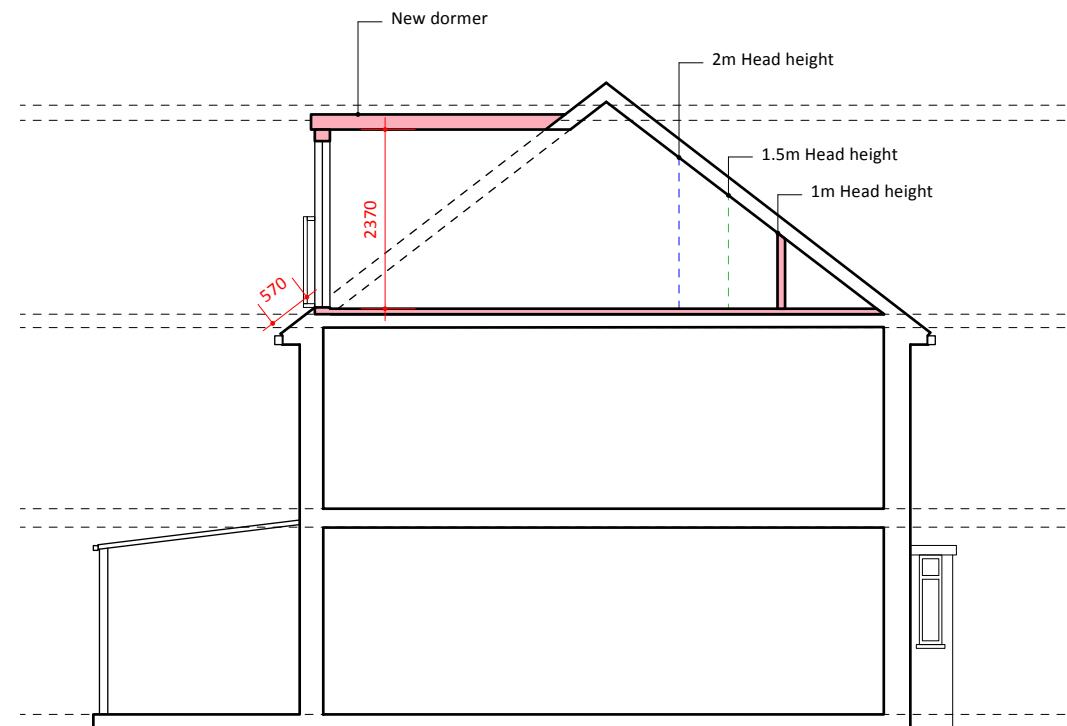

3 SECTION A-A

0 1 2 3 4 5 m

A 30/07/2025 Reduction of dormer to case officer comments on 25.07.25
 ISSUE DATE REVISION

PROJECT 83 Stafford Road, Ruislip HA4 6PD

CLIENT Mr and Mrs Ribeiro

DRAWING PROP. ELEV., SECTION AND VOL CALC



All rights described in chapter IV of the copyright designs & patents act 1988 have been asserted. This drawing must not be scaled; only figured dimensions should be used. Check and verify all dimensions on site prior to commencing any work. Any discrepancies should be reported to the Architects immediately.

PROJECT # 2025.018 DWG # REV
 DATE 31/07/2025
 SCALE 1:100
 DRAWN CHKD JC
 PR

C04-A

Stones Architects Ltd
 50 Coldharbour Lane Hayes Middlesex UB3 3EP
 t 020 8969 0000 e mail@stonesarchitects.co.uk w stonesarchitects.co.uk