


Proposed volume of dormer = 27.25m³

Lawful Development allowance for a terraced property = 40m³

2 3D VOLUME CALC

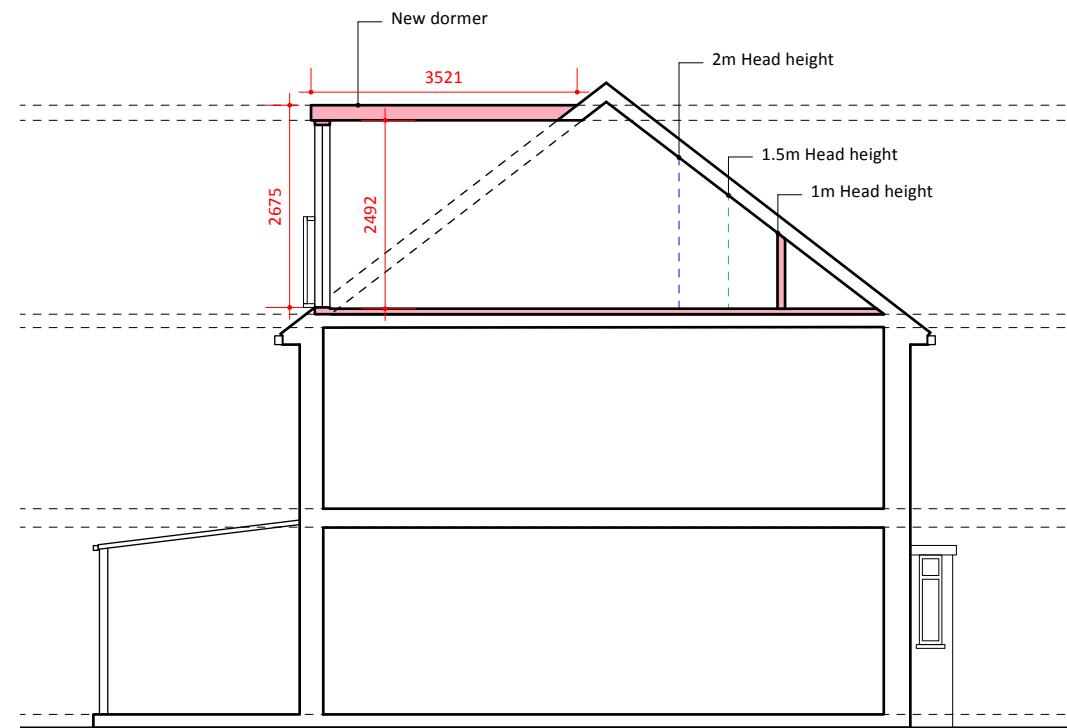

3 SECTION A-A

0 1 2 3 4 5 m

ISSUE DATE REVISION

PROJECT
83 Stafford Road, Ruislip HA4 6PD

CLIENT
Mr and Mrs Ribeiro

DRAWING
PROP. ELEV., SECTION AND VOL CALC



All rights described in chapter IV of the copyright designs & patents act 1988 have been asserted. This drawing must not be scaled; only figured dimensions should be used. Check and verify all dimensions on site prior to commencing any work. Any discrepancies should be reported to the Architects immediately.

PROJECT # 2025.018 DWG # REV
DATE 23/05/2025
SCALE 1:100
DRAWN CHKD JC
PR

C04

Stones Architects Ltd
50 Coldharbour Lane Hayes Middlesex UB3 3EP
t 020 8969 0000 e mail@stonesarchitects.co.uk w stonesarchitects.co.uk