





EXISTING REAR ELEVATION



EXISTING FRONT ELEVATION
(No change)

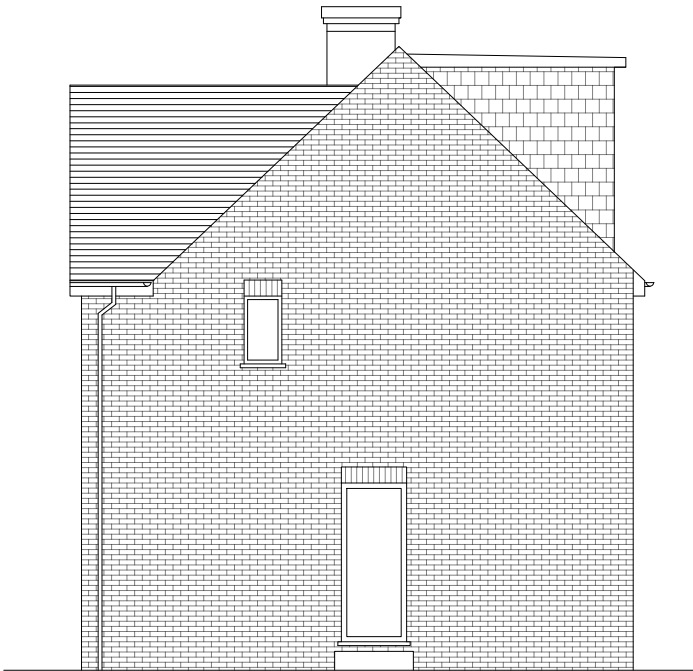

EXISTING SIDE ELEVATION

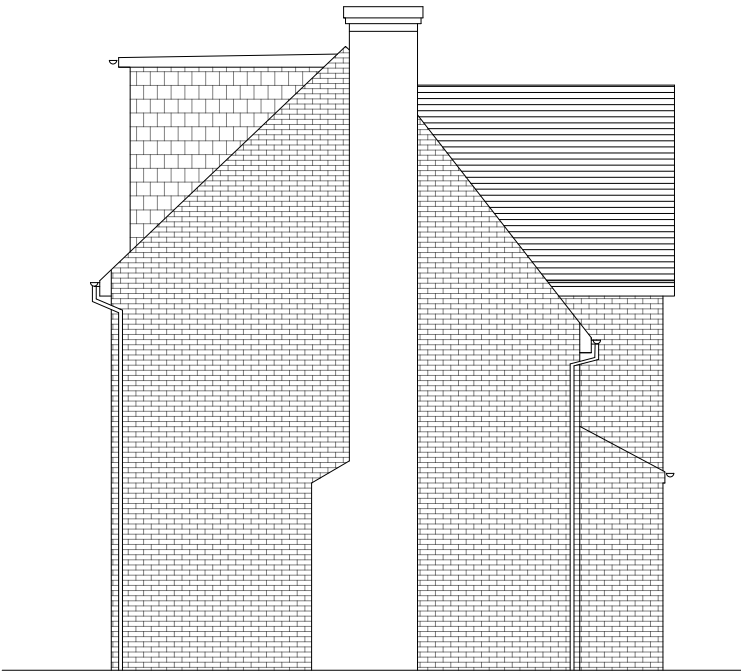

EXISTING SIDE ELEVATION



SCALE - 1 : 100.

B	CLIENTS COMMENTS	OCT'24
A	PLANNING SUBMISSION	SEPT'24
No.	DESCRIPTION	DATE

TL TECON Ltd. Consulting Civil & Structural Engineers 116A High Street Edgware, Middlesex, HA8 7EL. M: 07956244652 E:teconltd@hotmail.com	NOTES:	Client	Scale	Size	Drawing Title			
			1 : 100.	A3	EXISTING ELEVATIONS			
			Job Title	Drawn by	Drawing No.			
	NOT FOR CONSTRUCTION	1 Strone Way, Yeadon, Hillingdon, Hayes, UB4 9RU	T.L.	SEPT 2024	11636	P	04	B