




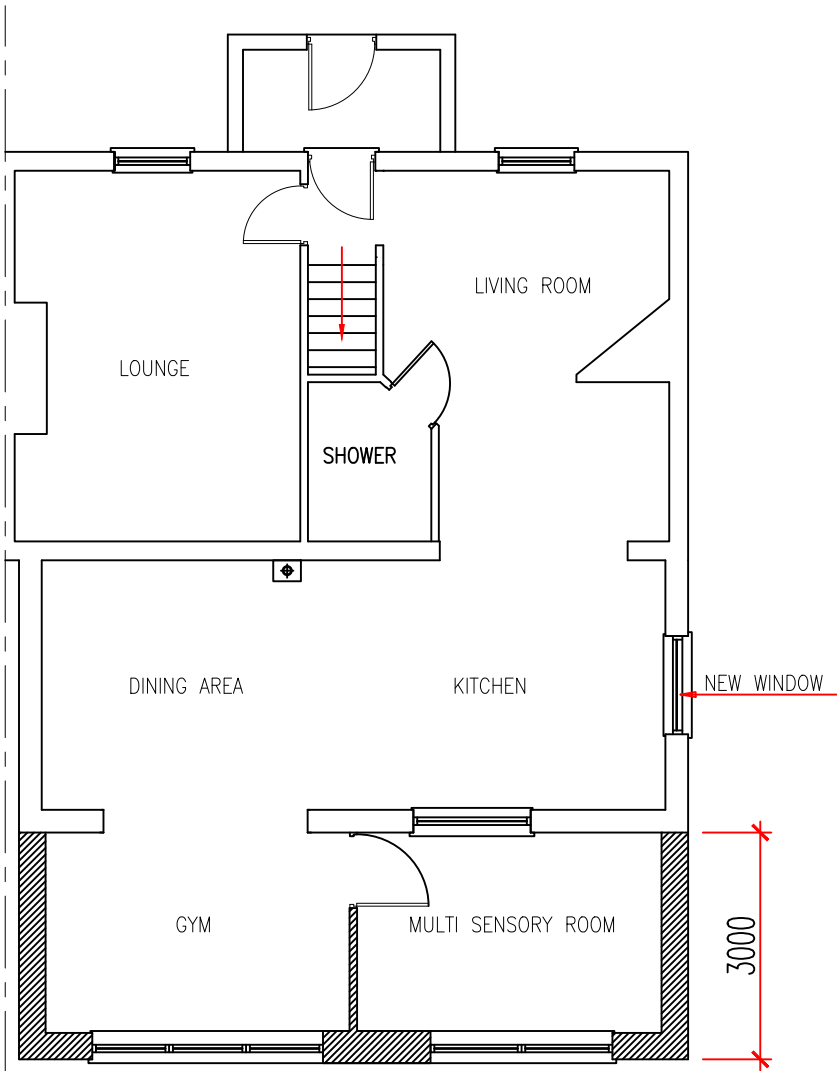


Ground Floor Plan

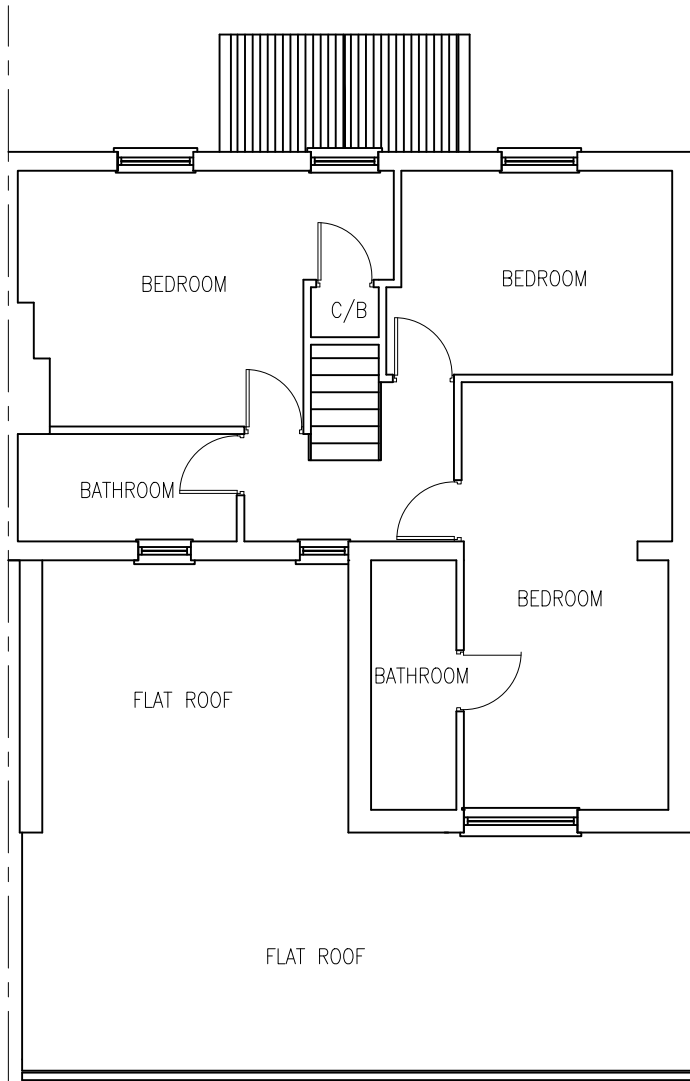

First Floor Plan

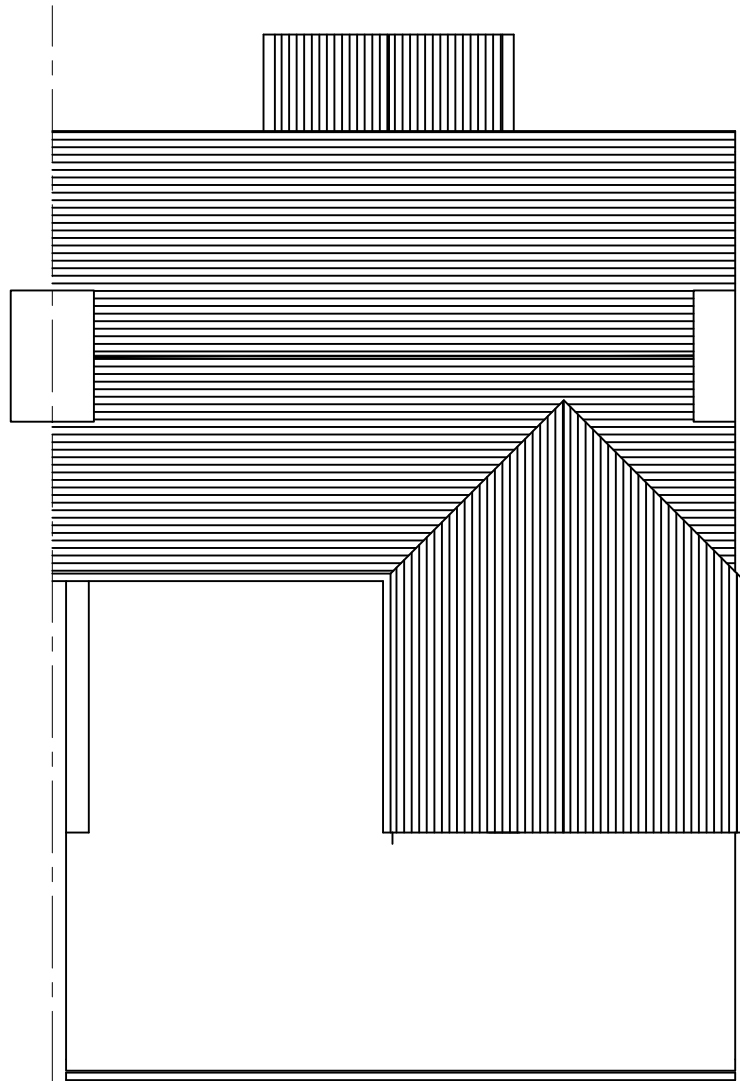

Roof Plan

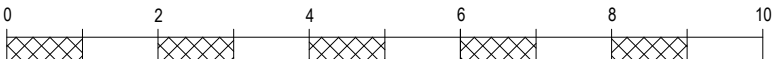

SCALE BAR - A3 @ 1 : 100.

PROJECT:	40 Drenon Square Hayes UB3 2HQ
DRAWING:	Proposed Floor Plans
SCALE:	1:100 @A3
DATE:	April 2023
PAGE NO:	42/P/100c
STATUS:	PLANNING DRAWINGS
All dimensions to be checked on site prior to CONSTRUCTION.	