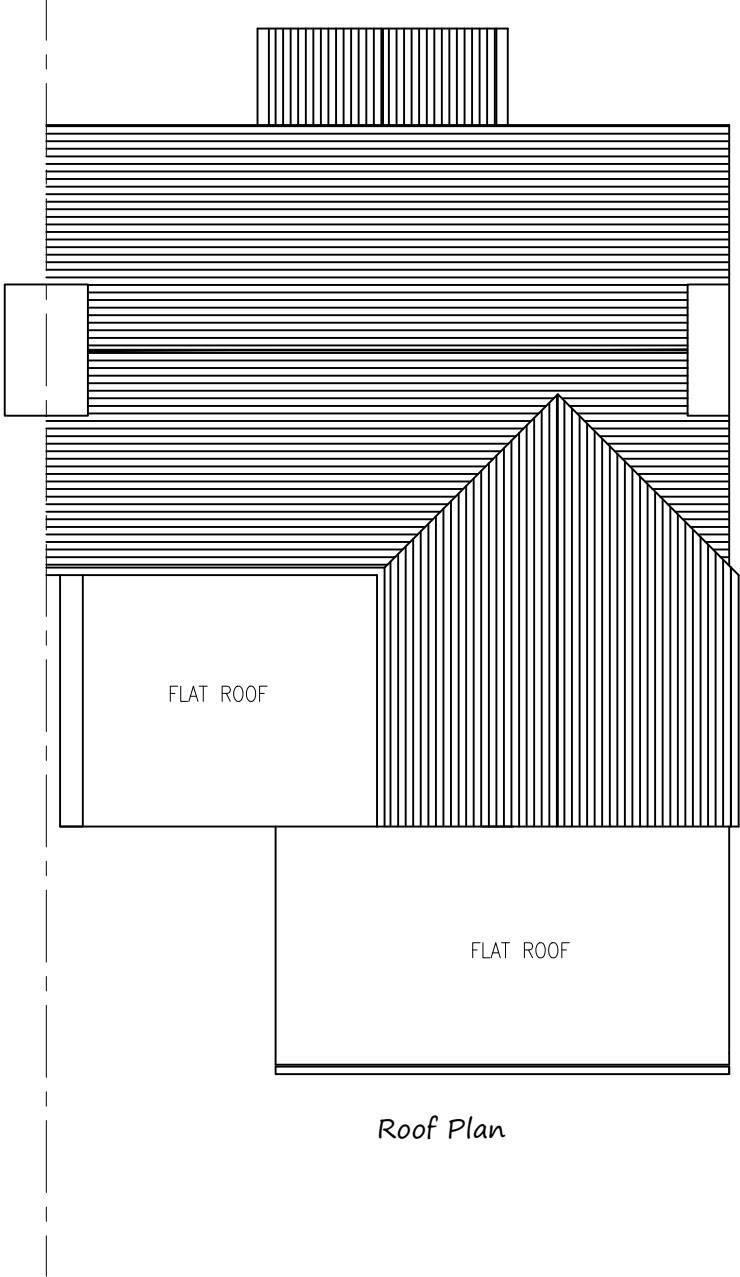
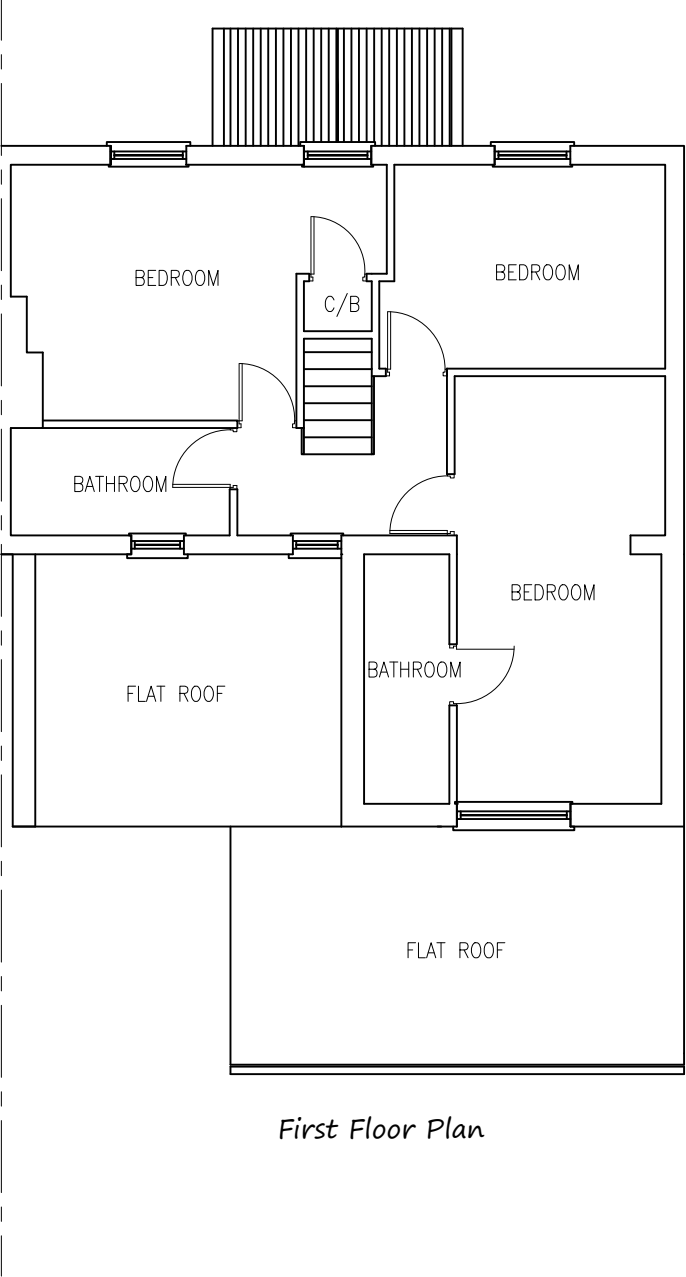
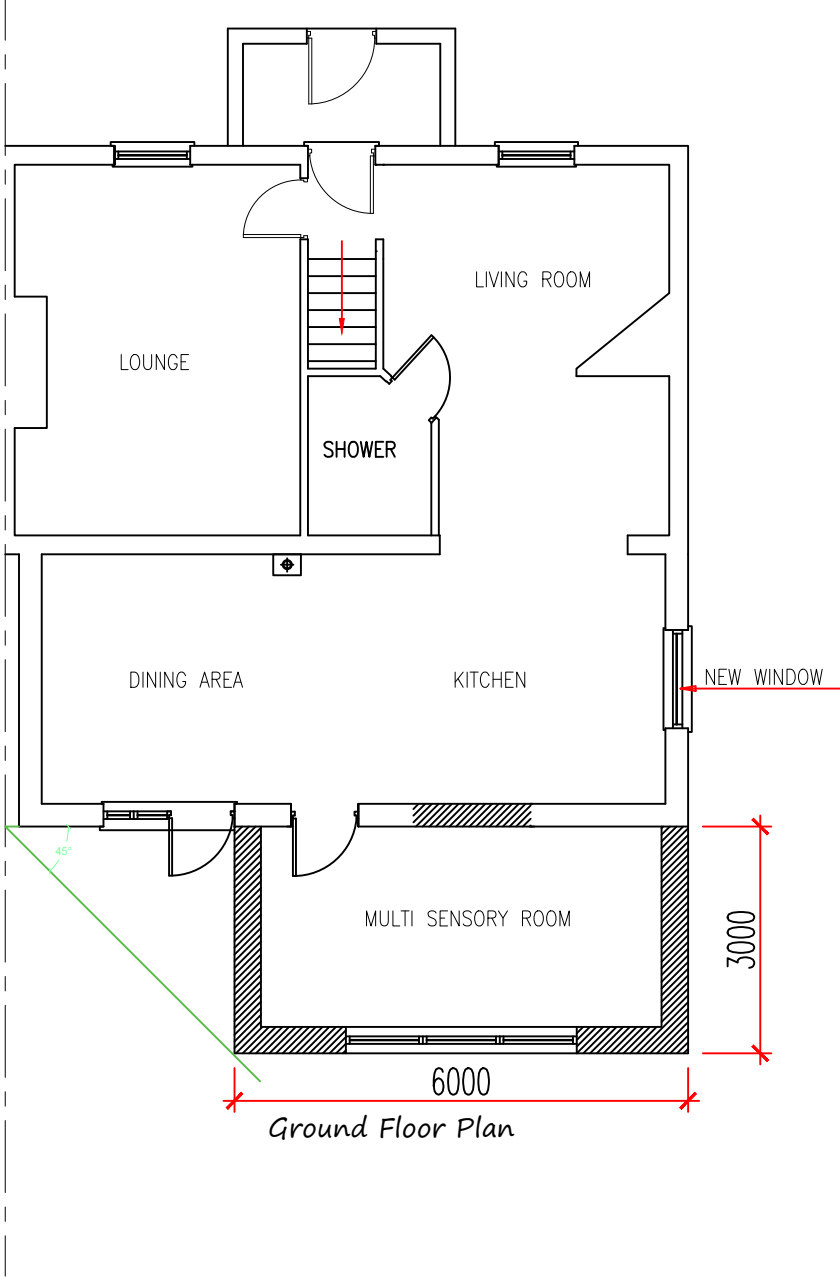


|                                                             |                                |
|-------------------------------------------------------------|--------------------------------|
| REVISION:                                                   | A - REVISED SCHEME             |
| PROJECT:                                                    | 40 Drenon Square Hayes UB3 2HQ |
| DRAWING:                                                    | Proposed Floor Plans           |
| SCALE:                                                      | 1:100 @A3                      |
| DATE:                                                       | April 2023                     |
| PAGE NO:                                                    | 42/P/100c                      |
| STATUS:                                                     | PLANNING DRAWINGS              |
|                                                             |                                |
| All dimensions to be checked on site prior to CONSTRUCTION. |                                |