



All New (Exterior) Materials to be Matched with Existing (Exterior) Materials of Existing Dwelling House

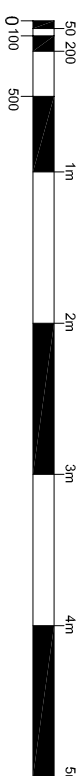


EXISTING REAR ELEVATION
SCALE 1:50@A1




EXISTING REAR ELEVATION
SCALE 1:50@A1

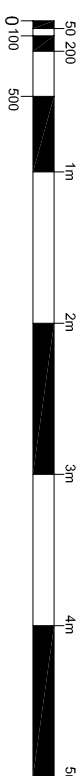

PROPOSED REAR ELEVATION

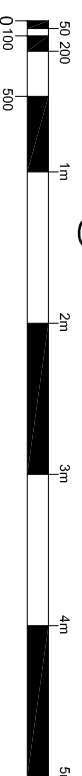

PROPOSED NORTH EAST (FLANK) ELEVATION

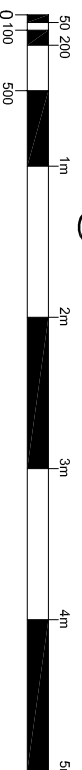

58 Station Road Hayes UB3 4DF

III

EXISTING & PROPOSED ELEVATIONS

STAGE PLANNING

DRAWING

224/PP/005a

Dots

●●● from survey to planning to construction