


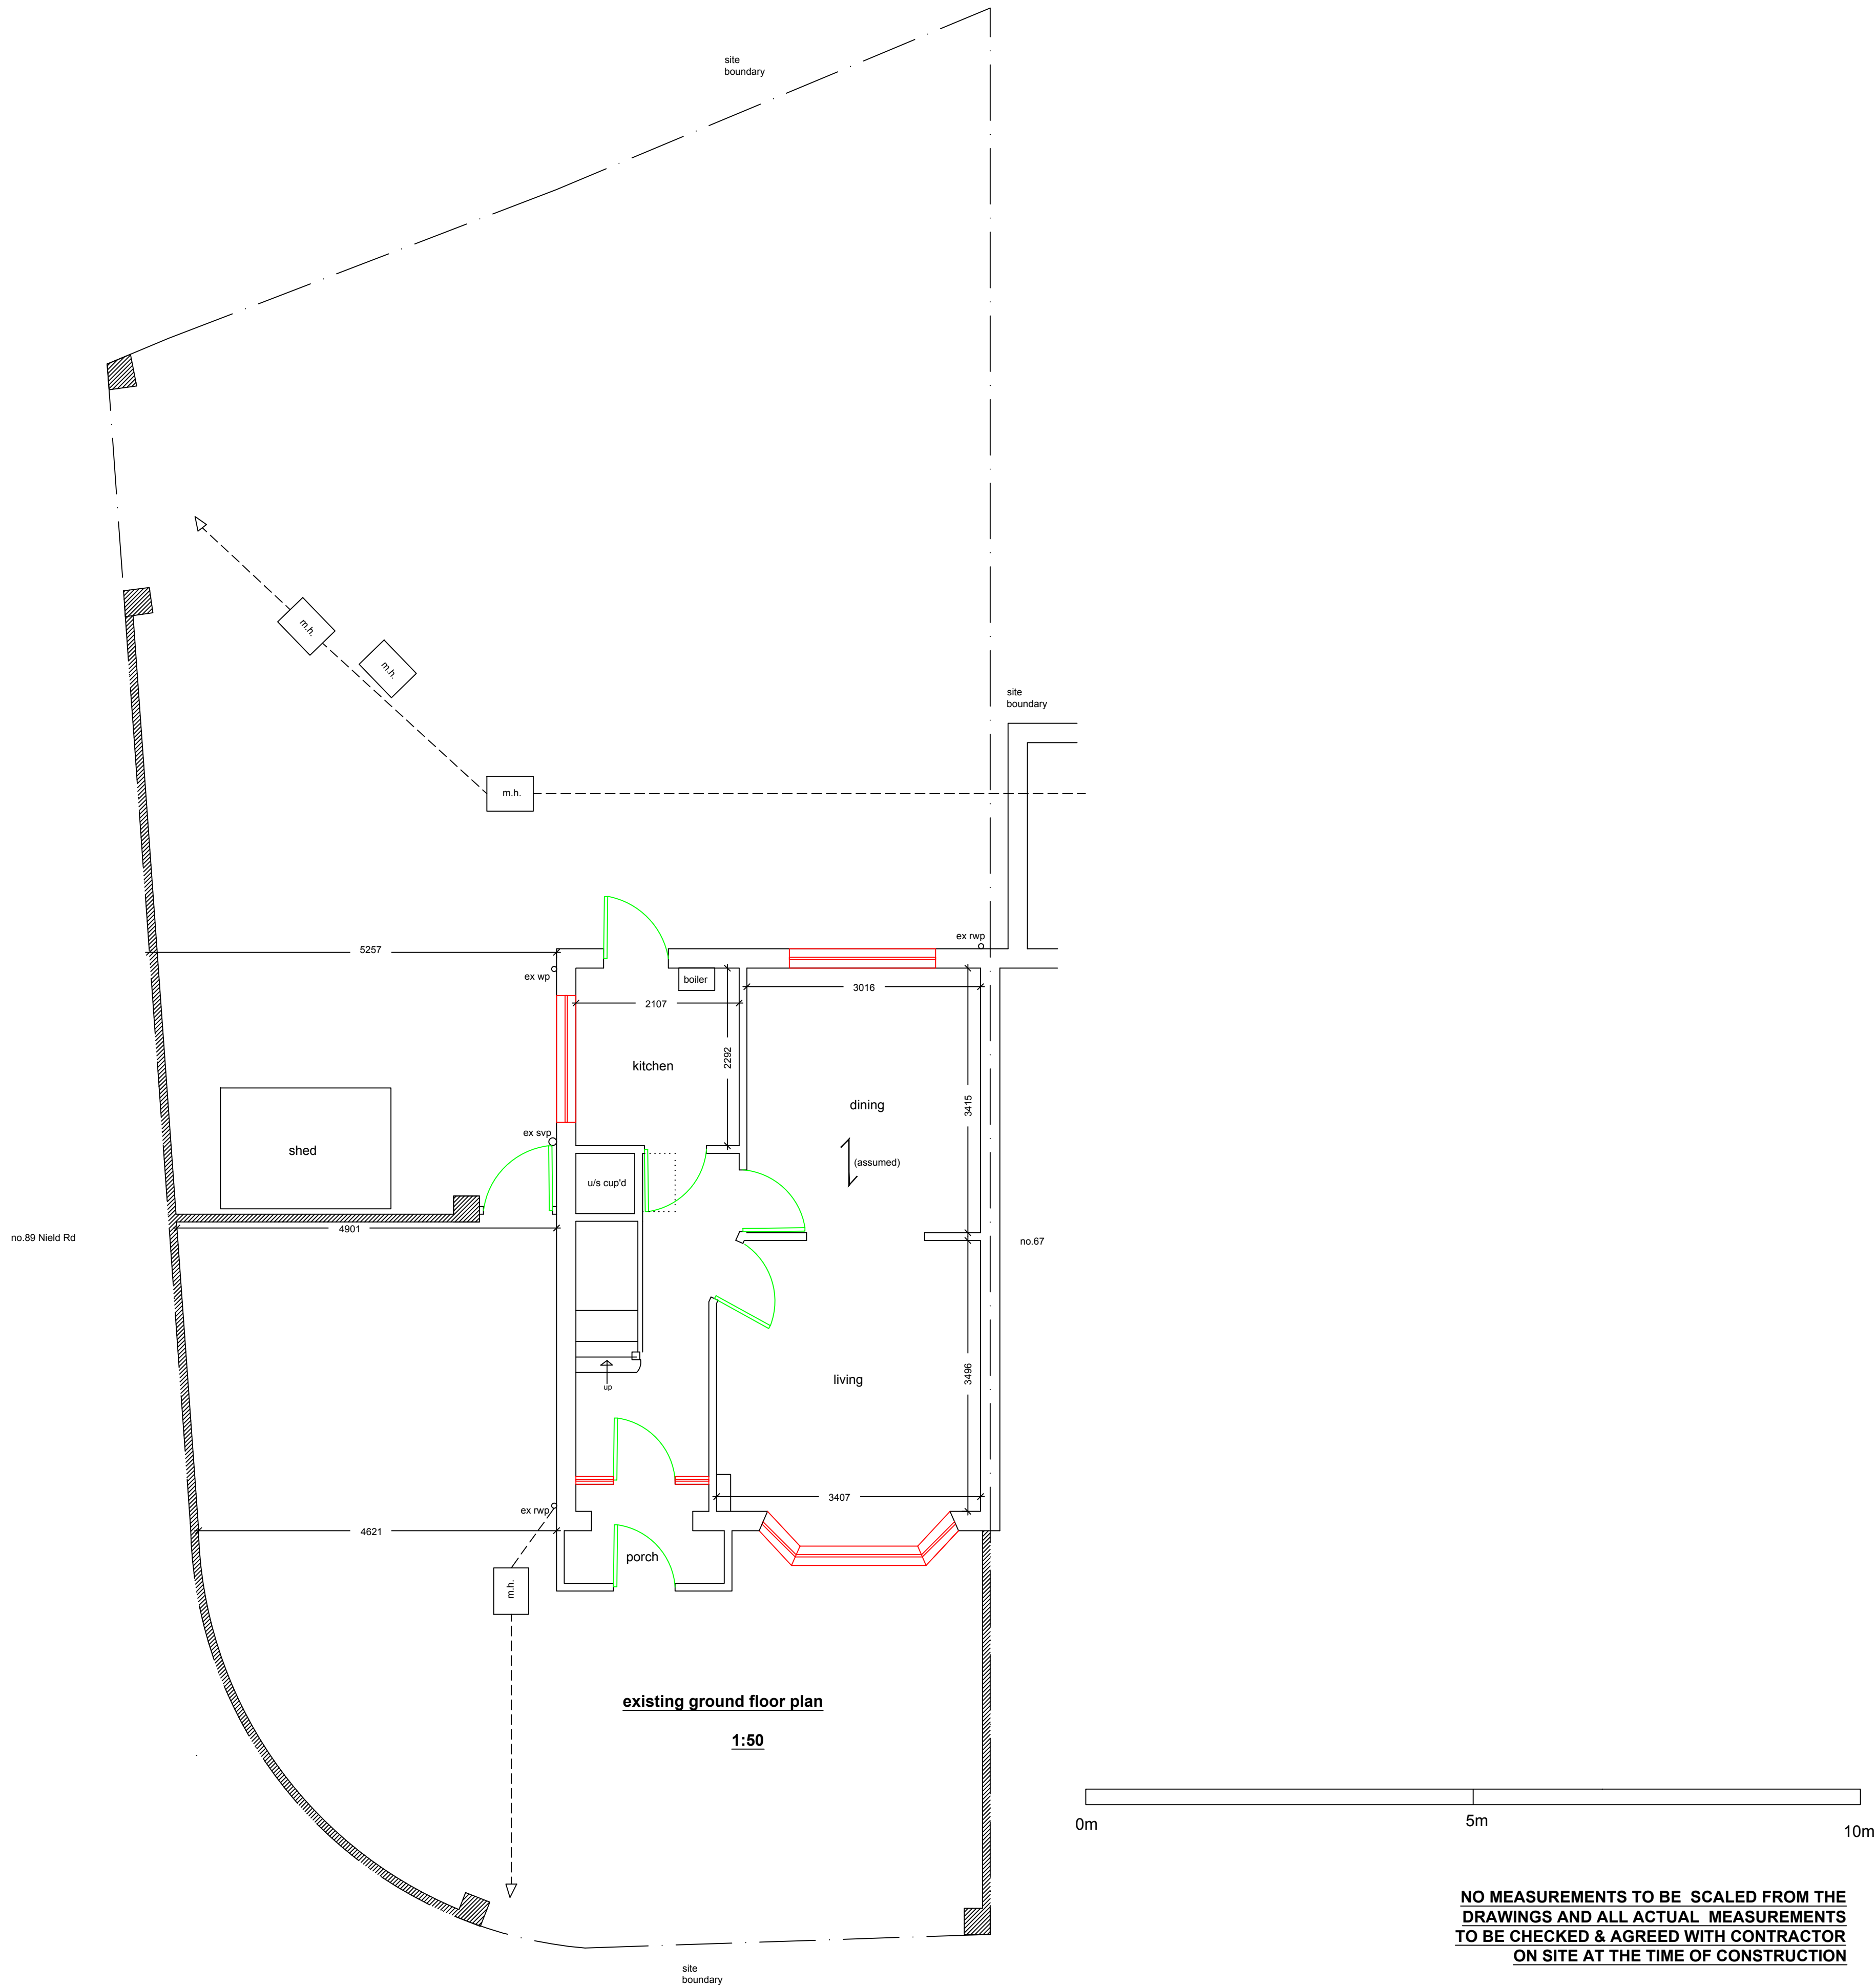

General Notes

	Drg. No.MAT/2311	
No.	Revision/Issue	Date

Firm Name and Address

Middlesex & Herts

7 Elgin Drive
Northwood
Middlesex
HA6 2YR

01923 826280

Project Name and Address

Mr & Mrs Robinson
69 St Anselms Road
Hayes
Middlesex
UB3 1SD

Project single storey side extension	Sheet
Date 18-12-24	01
Scale 1:50	