


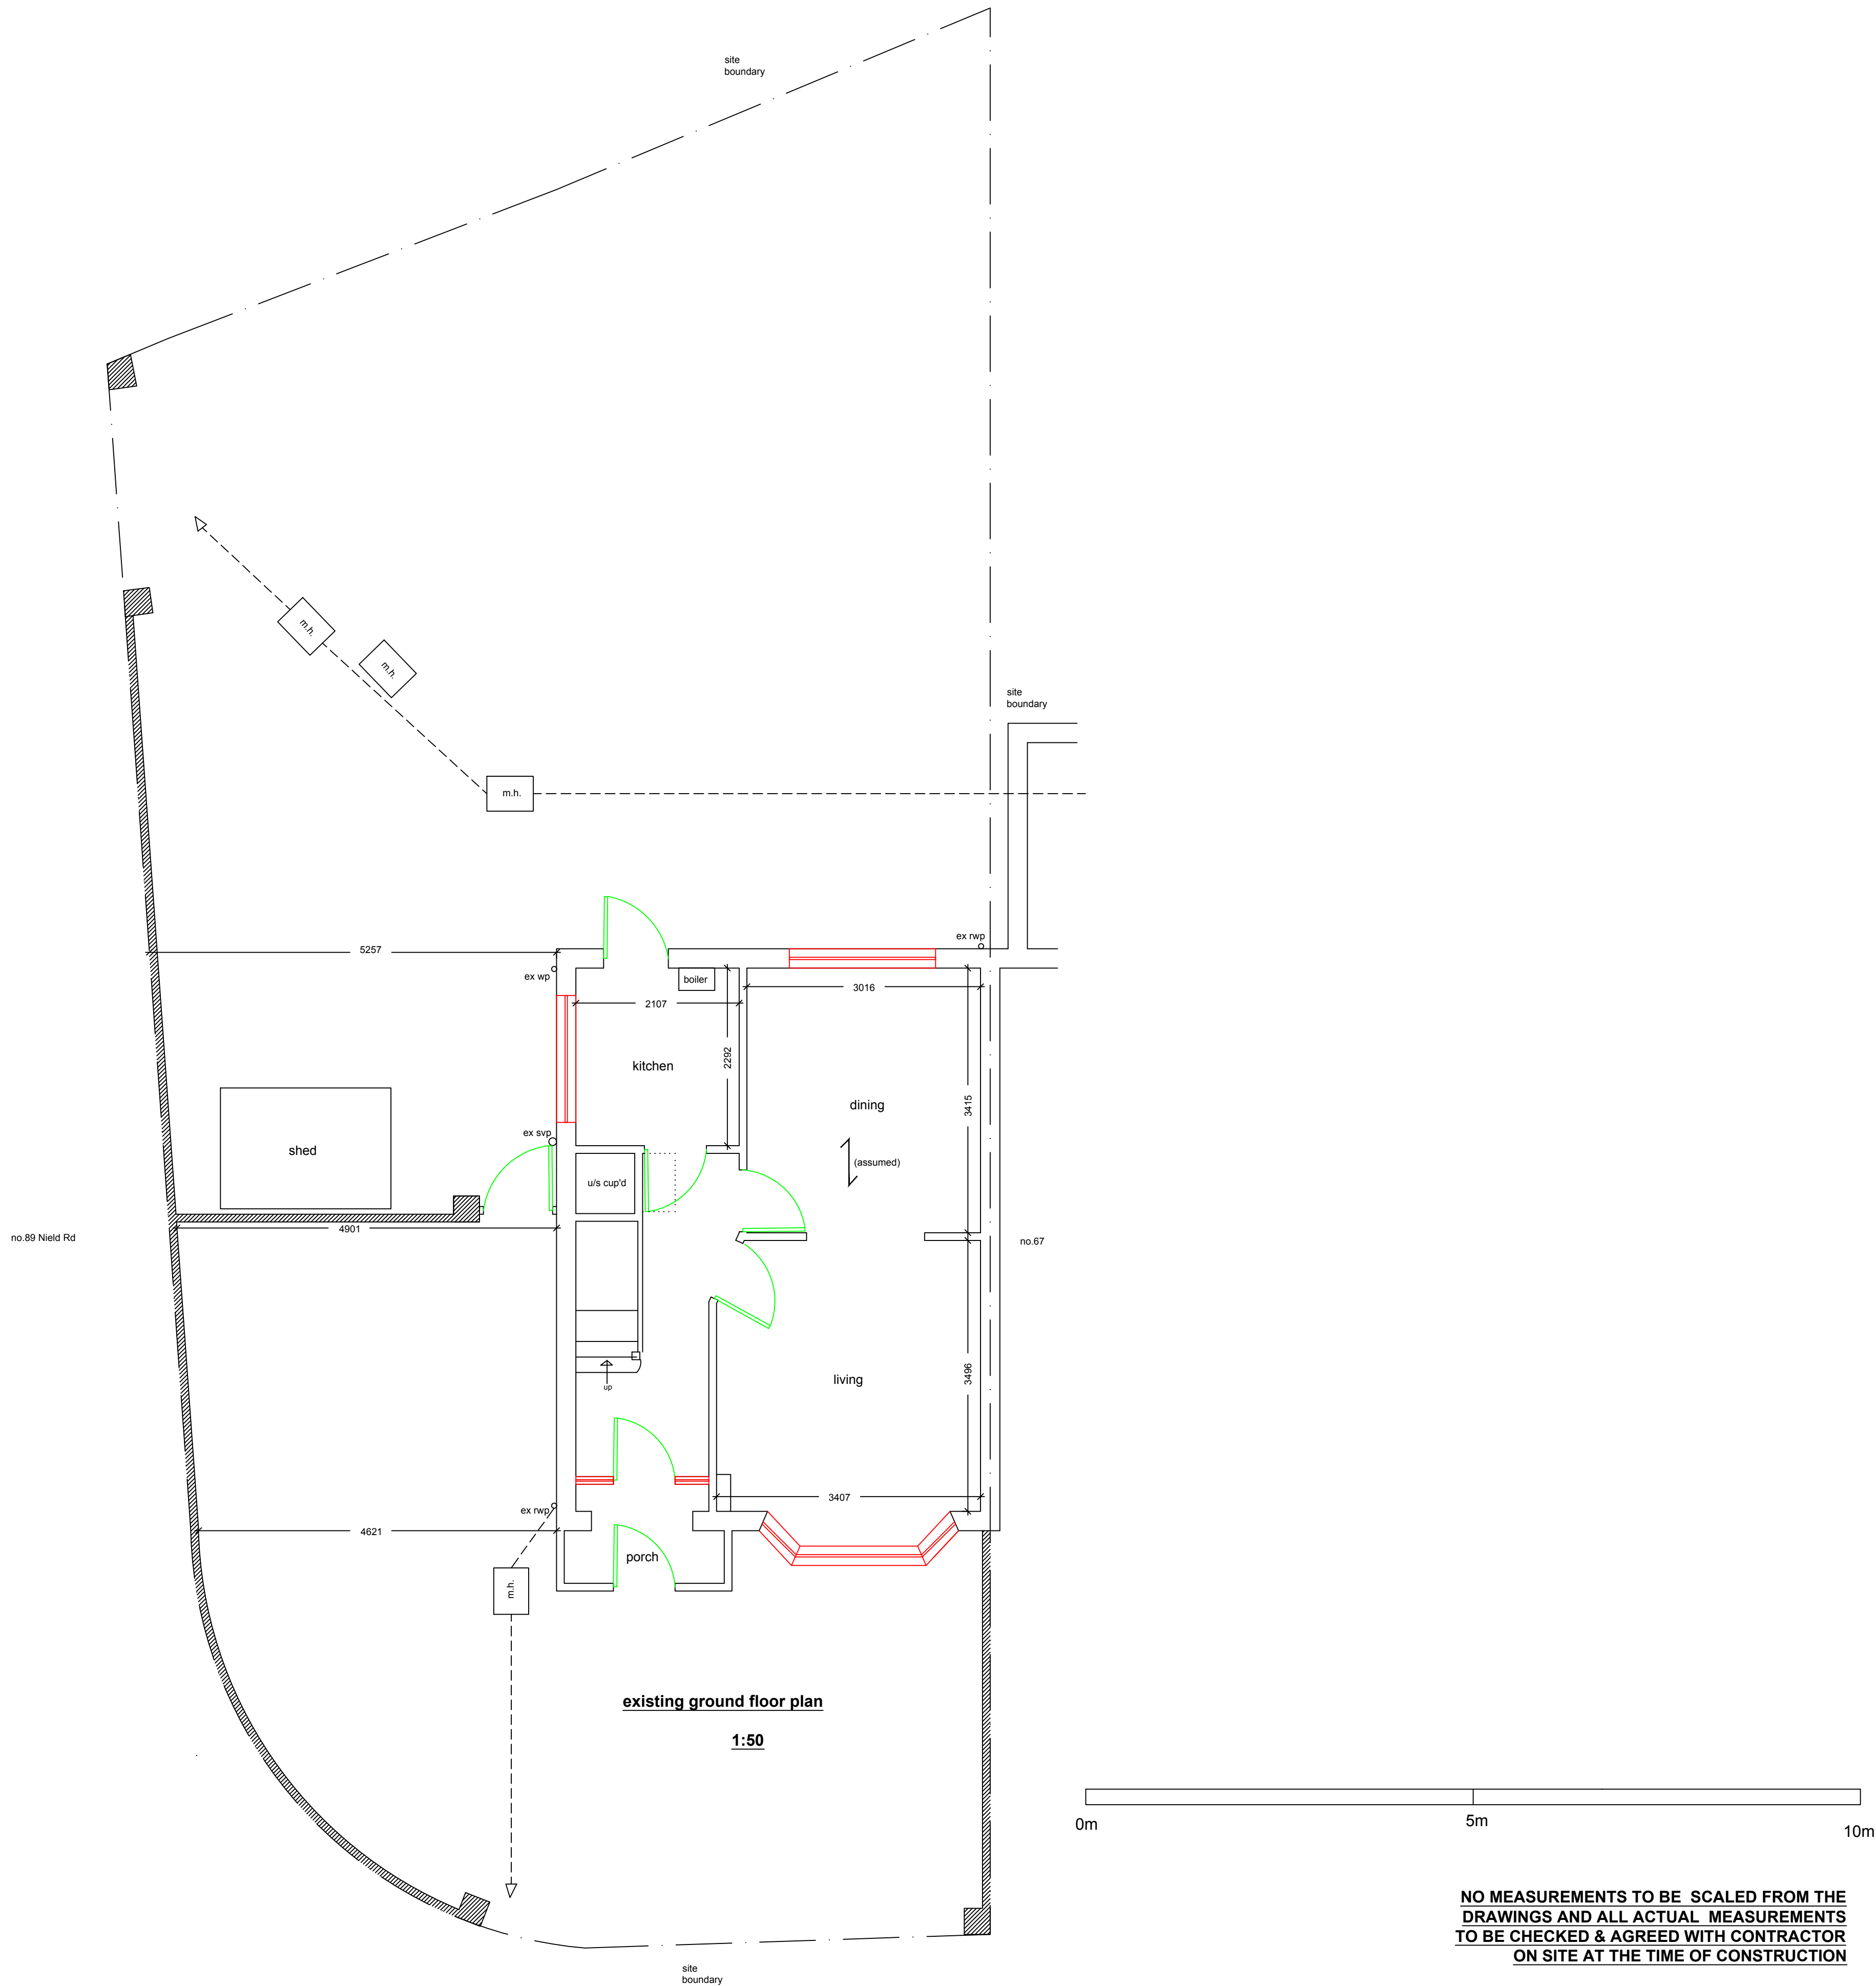

General Notes

	Drg. No.MAT/2311/A	
	Planning A	04-02-25
No.	Revision/Issue	Date

Firm Name and Address

Middlesex & Herts
7 Elgin Drive
Northwood
Middlesex
HA6 2YR
01923 826280

Project Name and Address

Mr & Mrs Robinson
69 St Anselms Road
Hayes
Middlesex
UB3 1SD

Project	single storey side extension
Date	18-12-24
Scale	1:50

Sheet

01A