


Proposed Elevations - All Materials to Match Existing



Front Elevation

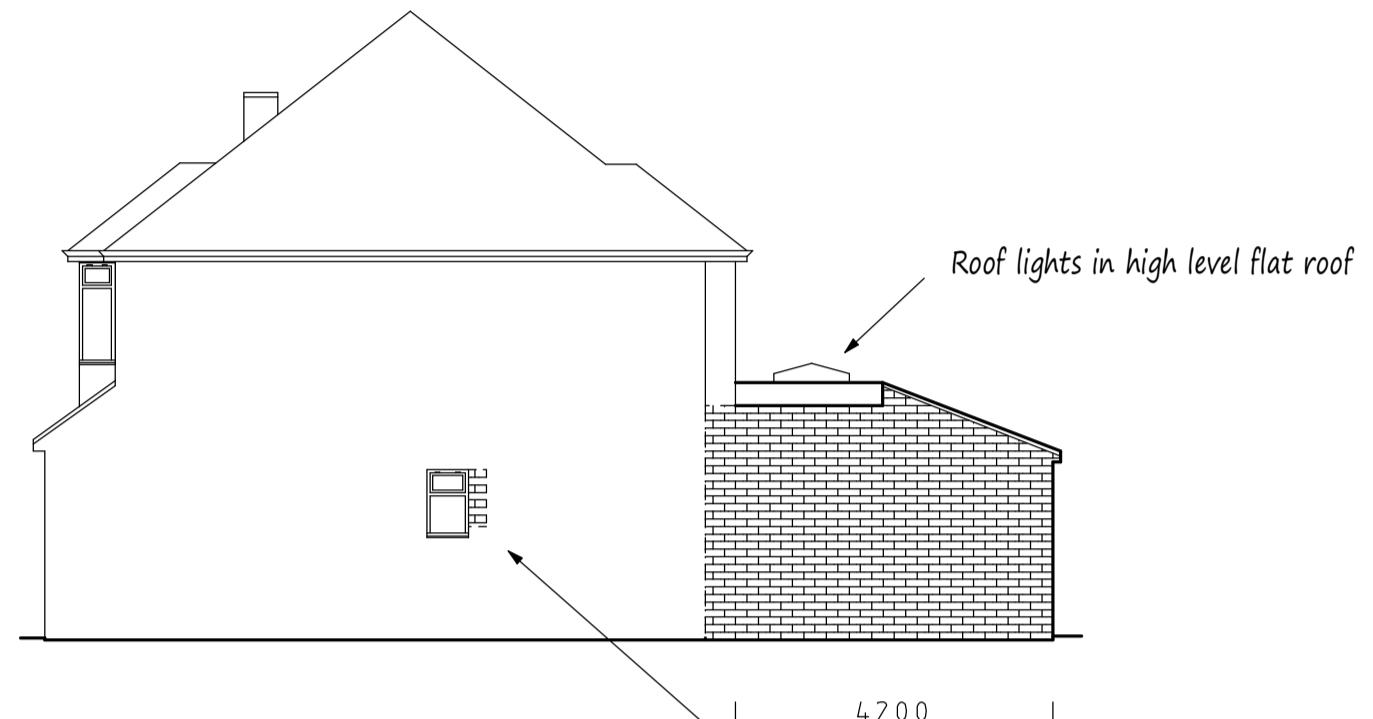


Side Elevation


Roof lights in high level flat roof
Replace existing window to suit new works.
New window to be obscurely glazed and non-openable
up to 1.7m above FFL. Brick up existing opening and
make good.



Rear Elevation

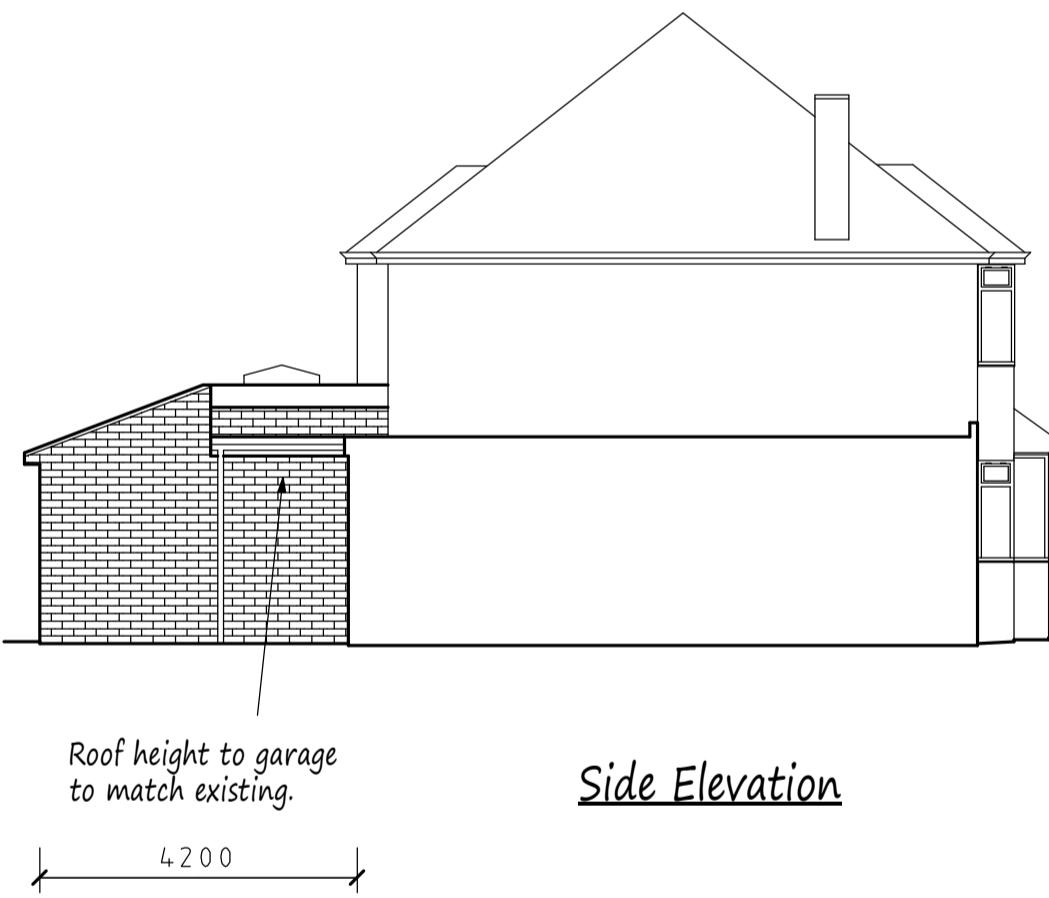

Side Elevation

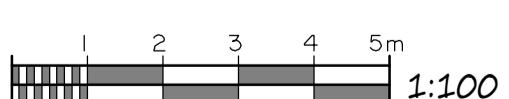

19.12.24 Rev B - 4.2m reduced

PLANNING



AO design
Architectural & Building Design

41 Swan Road
West Drayton
Middlesex UB7 7JZ
t. 07956 391348
e. aodesign@btinternet.com

Client
Mr Steve Gibbons
Job Title

84 Park Avenue
Ruislip
Middlesex

Drawing Title
Proposed Single Storey
Rear Extension

Scale
1:100 @ A3

Date
OCT 2024
Drawn by
AOD

Drg No.
84/Park/02B