


General Notes
Do not scale off drawing - refer to the tree data schedule for accurate crown spread measurements.
Depictions of tree canopies are based on measurements taken to four cardinal compass points.
No liability of any kind is accepted for any omissions or inaccuracies in respect of this plan.
The original of this drawing was produced in colour; a monochrome copy should not be relied upon.
All rights reserved.

Still
Waters

Peace Vale

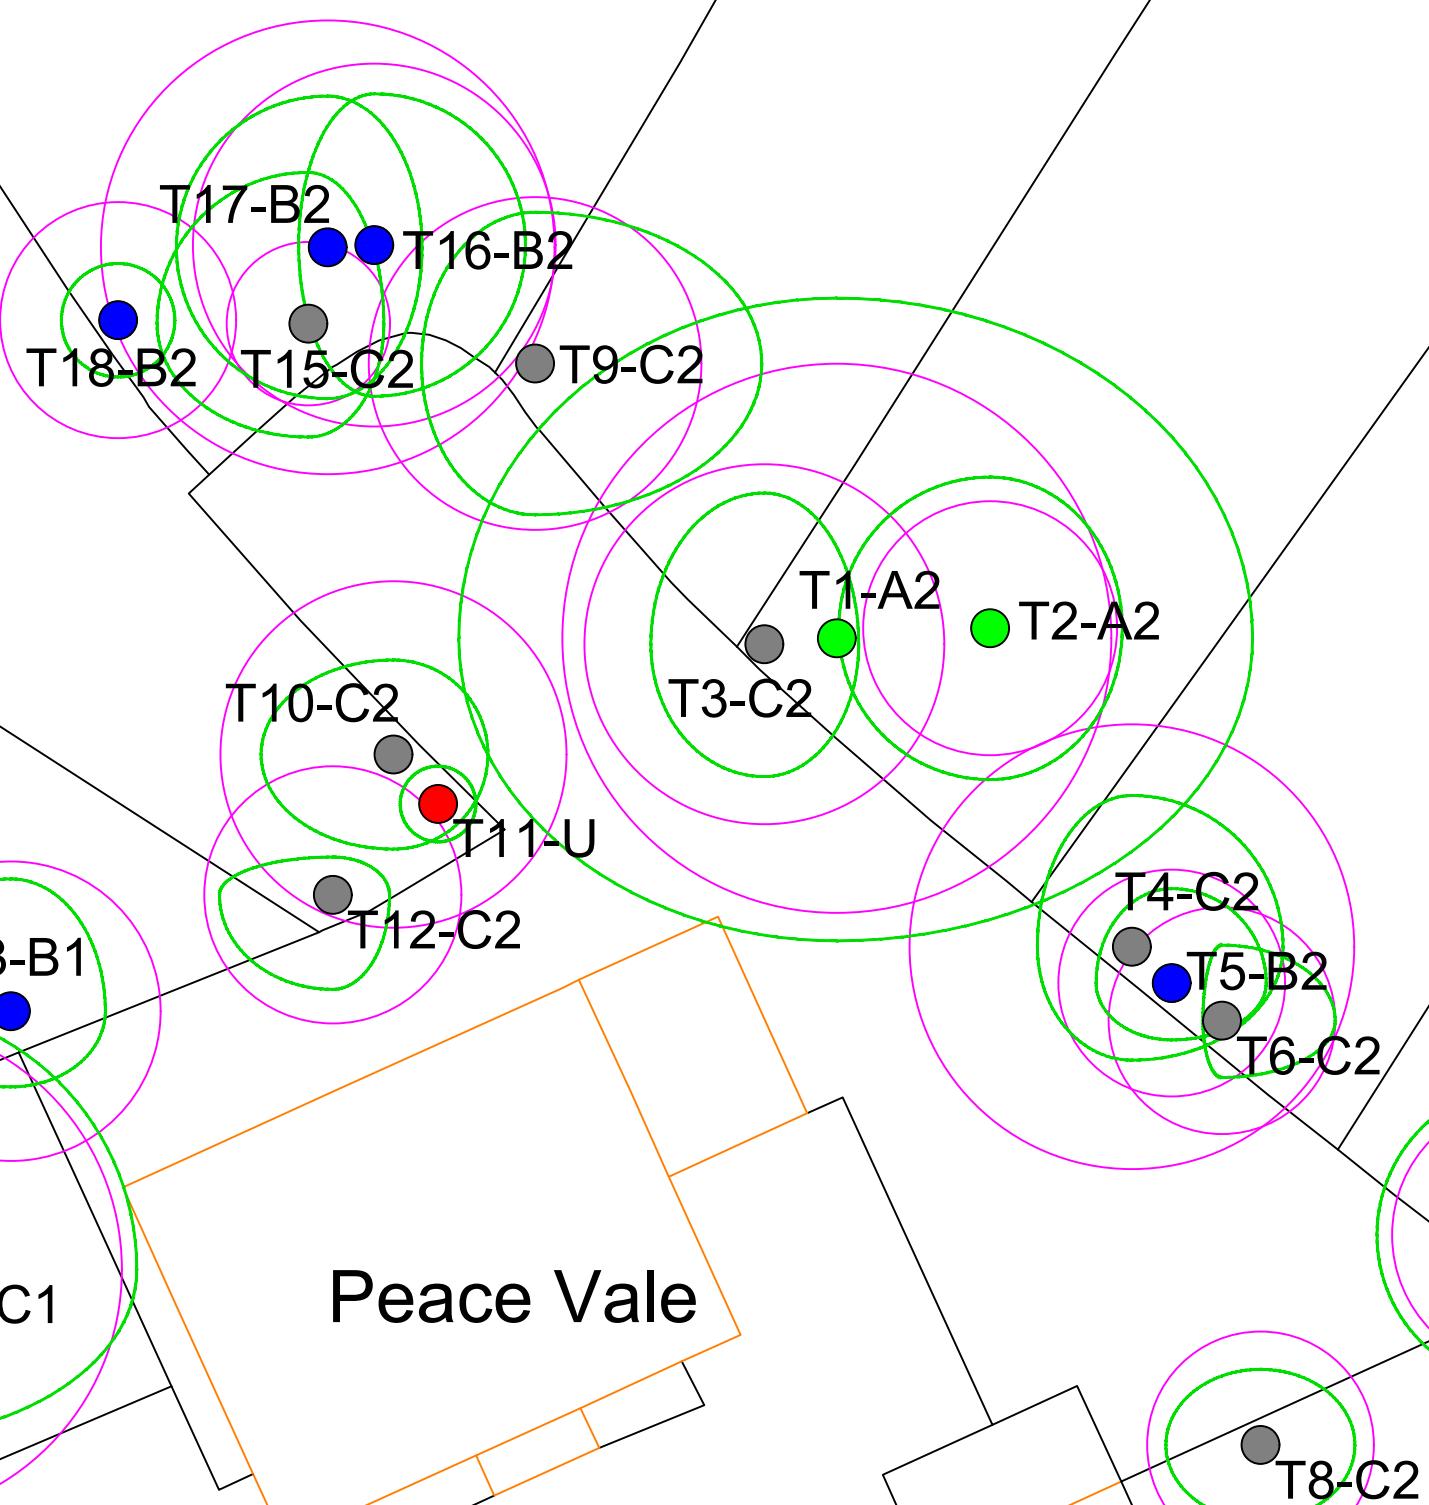

Key	
	Trees Showing Canopy extents, category colour and tag number (with category).
	Category A Trees of high quality with an estimated remaining life expectancy of at least 40 years.
	Category B Trees of moderate quality with an estimated remaining life expectancy of at least 20 years.
	Category C Trees of low quality with an estimated remaining life expectancy of at least 10 years, or young trees with a stem diameter below 150 mm.
	Category U Trees in such a condition that they can not realistically be retained as living trees in the context of the current land use for longer than 10 years.
	BS 5837:2012 Root Protection Area



Drawing Title	Tree Constraints Plan		
Client	Sakthi Kumar		
Site/Project	3 Alison Close, Pinner, HA5 2QZ		
Scale/Sheet	1:200 @ A3	Date	12/06/2024
Drawing No	24_5837_06_09-TCP	Rev	1
	PH	Drawn By	MH



ROAVR Group, Marr House
Beechwood Business Park, Inverness, IV2 3BW
www.roavr-group.co.uk
support@roavr-group.co.uk
01463 667302