



01 SECTION A-A
1:100




03 FRONT ELEVATION
1:100

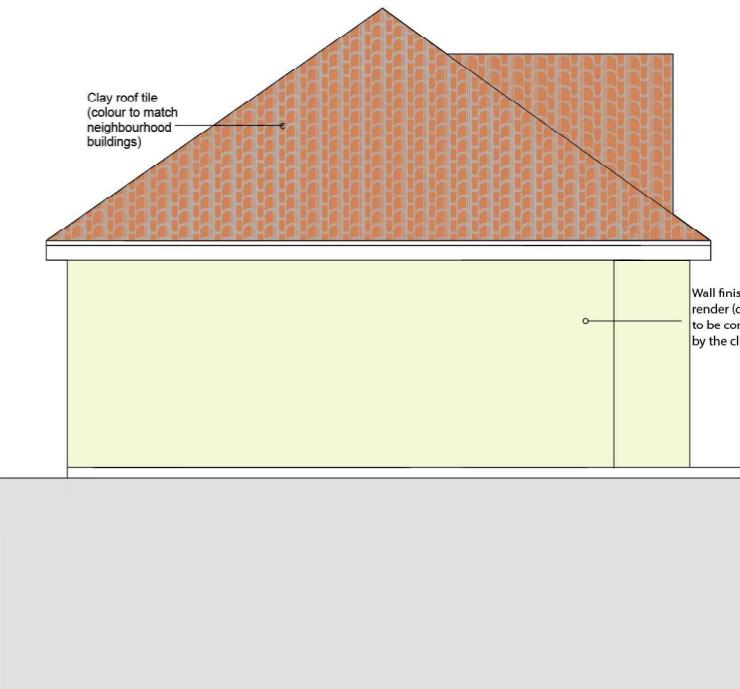


05 SIDE ELEVATION
1:100

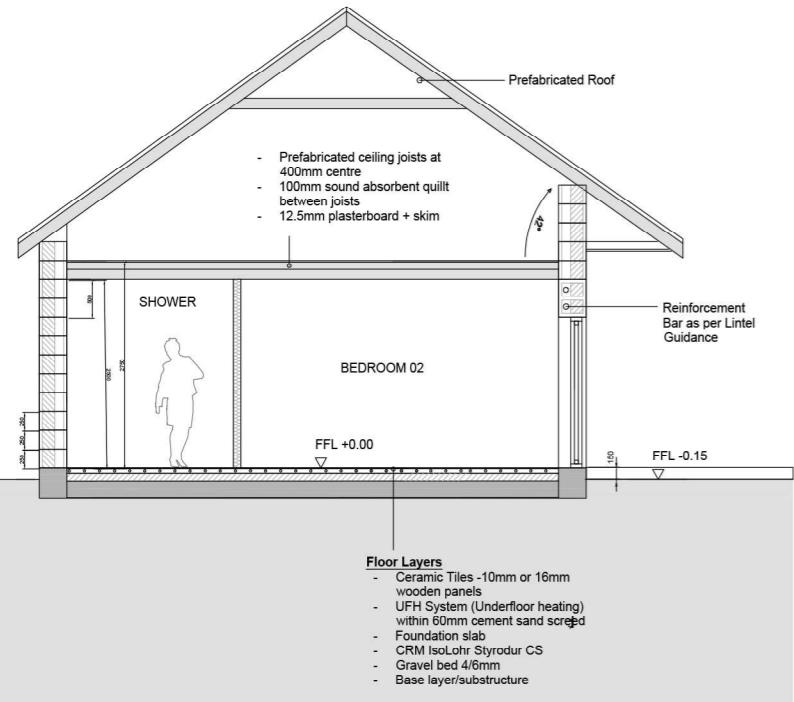

02 SECTION B-B
1:100

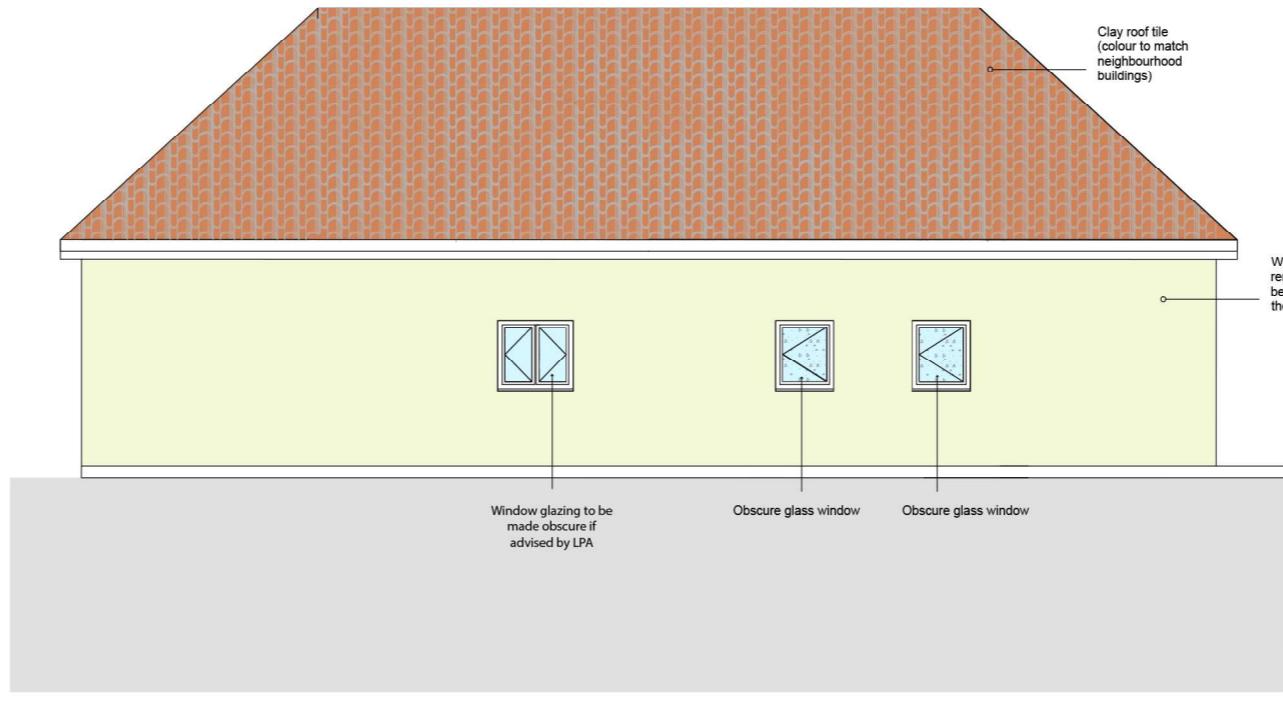

04 REAR ELEVATION
1:100

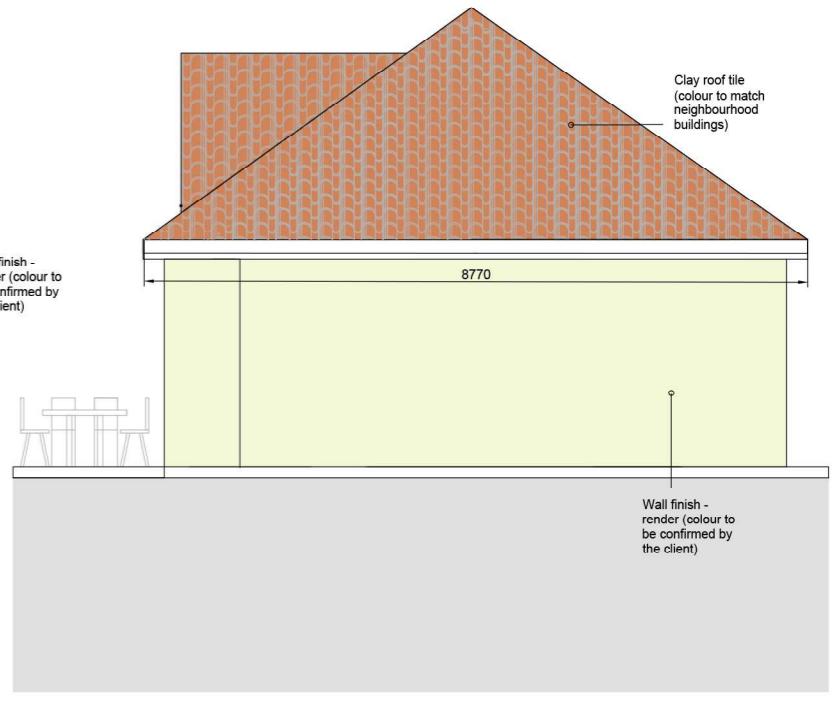

06 SIDE ELEVATION
1:100

Disclaimer:
Do not scale from this drawing.
Check all dimensions on site before fabrication or setting out.
This document is copyright and may not be reproduced without
permission of the owner.

Notes:
All dimensions in millimeters.

Rev: 00 Notes: Planning Submission Date: 29/04/2021 Dm: MG Iss: MG
01 Notes: Planning Resubmission Date: 14/08/2021 Dm: EK Iss: MG
Author: **Maria Golasowska**
M Eng, Dip Arch, BA (Hons)
ARB no. 077808G
Director, MGDC Ltd.
M: 077 3138 7952

Consultants:

Client:
Arek Marczewski
32 Star Road
Hillingdon
Middlesex
UB10 0QH

Key / Location:



Maria
Golasowska
Design
Consultancy
MGDC LTD

Project:
Single Storey Two-bedroom, 4 persons with 2
vehicle parking spaces and a bicycle spaces.
Drawing Title:
PROPOSED DESIGN
Section A-A and B-B
Elevations

Drawn By: MG
Issued By: MG
Date of First Issue: 29/04/2021
Project No:
Scale @ A3:
Drawing Title: PD-SR-A-3036
Drawing No: A-3036-EL-S-014
Revision: 01