


All new vehicles to have to
"is" design all to be fitted with
four-point safety class to BS.

new Value Note and sundries


outline of building here, new
brickwork to be finished in
all to match.

Office of Anesthology all to be
demanded, awarded &
removed.

let all was direct all
to exist.

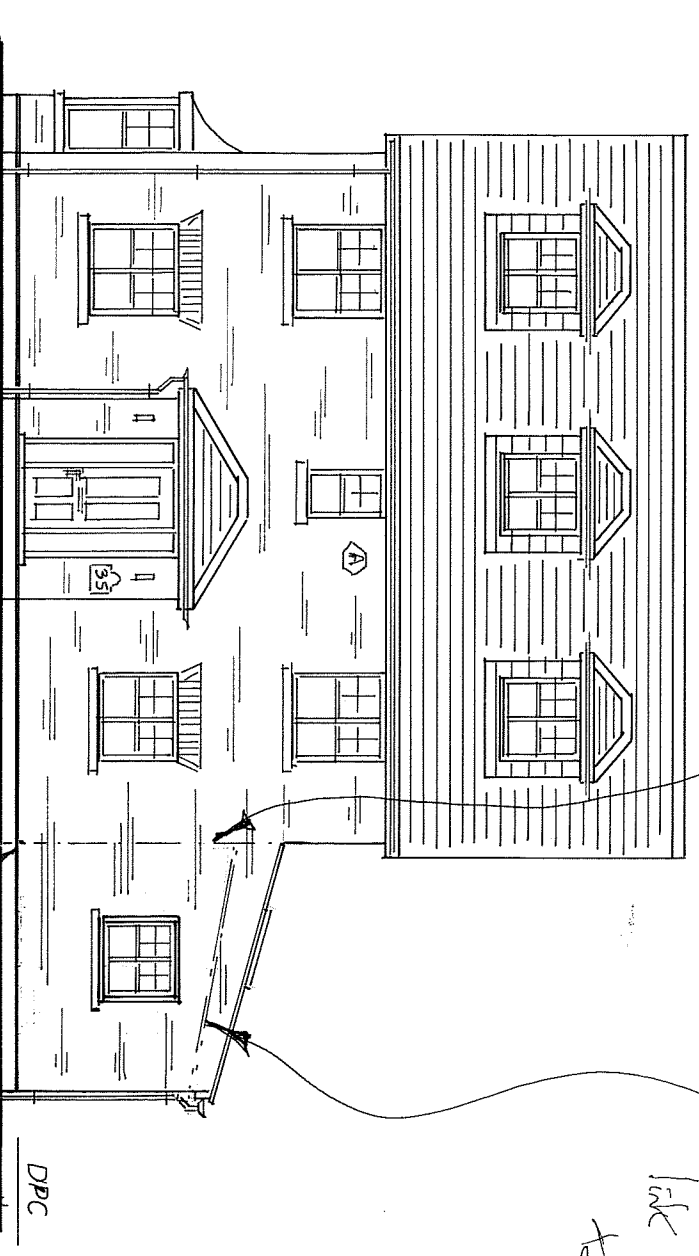

PROPOSED FRONT ELEVATION (1:100)

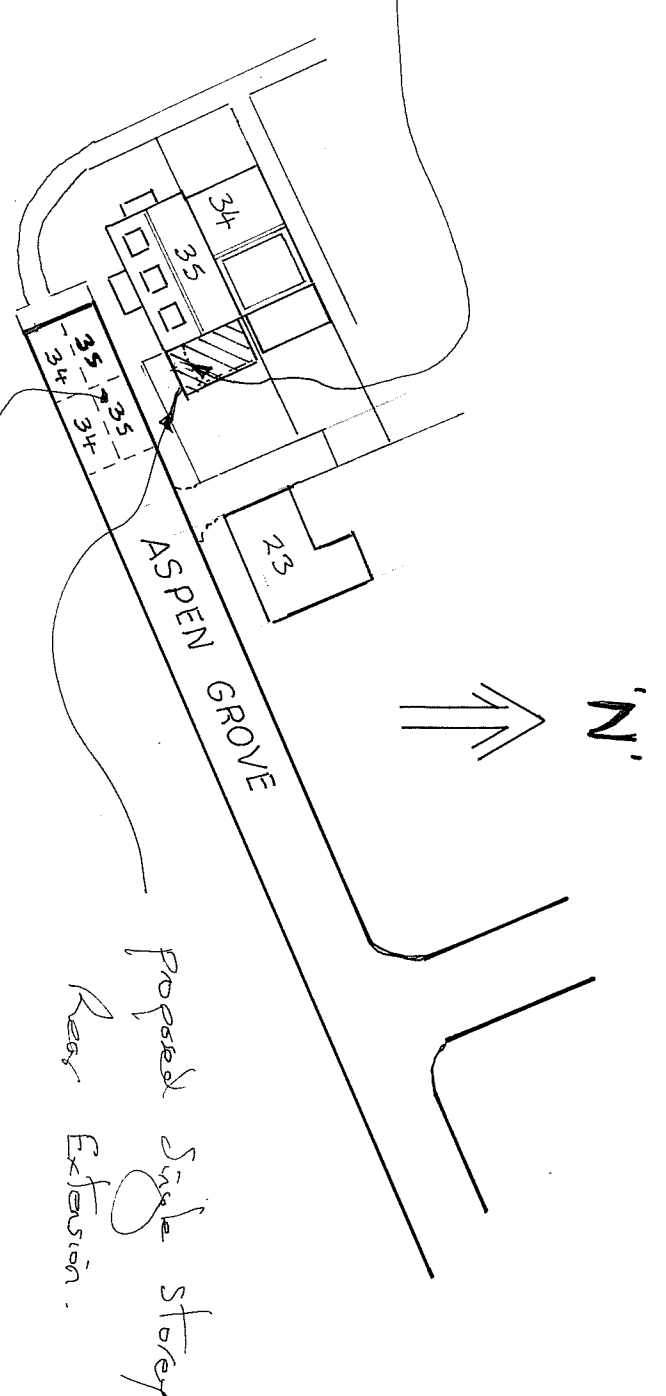

PROPOSED BLOCK PLAN (1:500)

existing designated car park
spaces for No. 35 Aspen Grove.

outline of existing kitchen units
all to be removed & altered to
allow for new kitchen layout.

entire of existing stairways to be altered all to provide new tapered bottom of stairways.

preserved existing safe stock types
to draw all to be contained
on site.

Note: Resured location of all rows
than my 47th's all to be
confirmed in site all prior
to commensal of works.

active of existing conservatory to be demolished or to be converted to new use.

proposed new pick and construction.

proposed new Velux Mot
roof windows with double
roofs & finials all round.

existing bathroom to ensure that wastes all to be retained.

THIS DRAWING TO BE READ INCONJUNCTION WITH SH: N° 1
 & ORDINANCE SURVEY MAP & GENERAL SPECIFICATION

NOTES.

SCALE: (METRES)

PROPOSED FIRST FLOOR PLAN (1:50)

1:500

0 5 10 15 20 25 30 35 40 45 50

SCALE: 1"=50' (1/4"=10').
 SHT. NO. 2
PROPOSED DEMOLITION OF
CONSERVATORY & NEW SINGLE
STOREY SIDE EXTENSION &
INTERNAL ALTERATIONS,
35 ASPEN GROVE,
PINNER, HAREROW.
 MAR. 2073.
 MR & MRS. PAYNE.
 R. VORICK & SON DESIGN LTD
 07711 2552984.

MR & MRS. PAYNE.
MAR. 2023.
R. YORK & Son DESIGN LTD 0771 252 9894.