

NEW Close board feather edge fence panels with concrete posts and gravel boards

Key:






Manufacturer: Lawsons, www.Lawsons.co.uk, Tel: 01727 611 320

Product Ref: 1.8m x 1.8m (6'by6') Brown pressure treated featheredge fence panel SKU: f10040020

Product ref: 150 x 1830mm recessed concrete gravel board SKU: f15060005

Product ref: 2440mm concrete slotted intermediate fence post SKU: f15020020

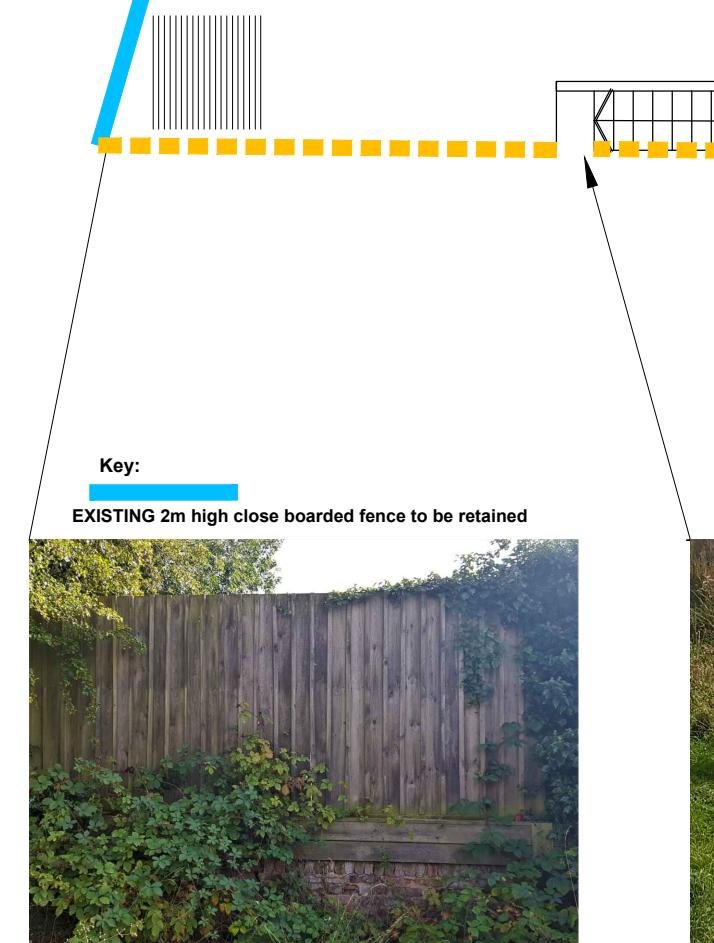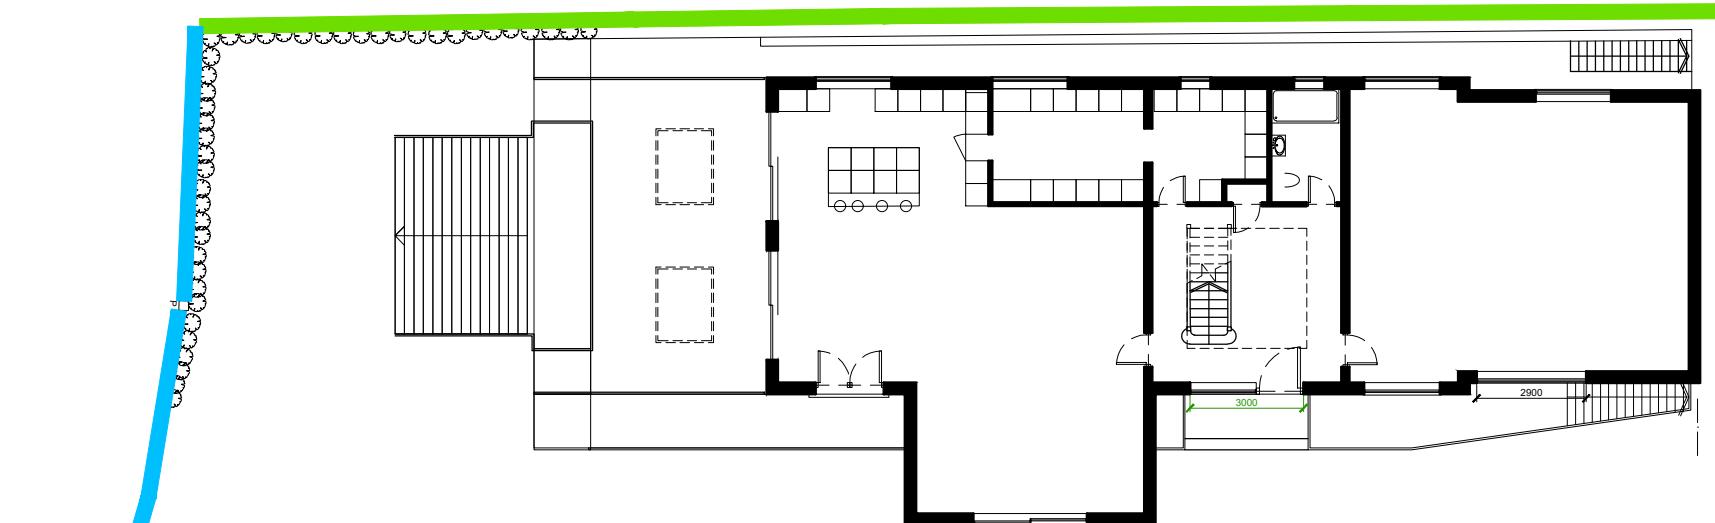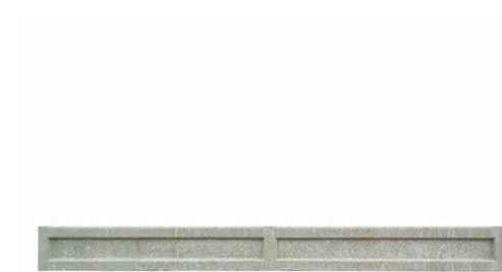

Key:



EXISTING 2m high close boarded fence to be retained



Key:



EXISTING post and wire fence to be retained

NEW 1.5m high brick wall with piers

Key:



Manufacturer: Wieneberger, www.Wieneberger.co.uk, Tel: 0161 491 8200

Product: Amberley Red Multi



DISCHARGE OF CONDITION 6
OLD ORCHARD LODGE COTTAGE,
PARK LANE, HAREFIELD. UB9 6HJ

BOUNDARY TREATMENTS

Scale: NTS @ A3 SEPT 2022 Dwg. 19_084_CON6